



"Even a fool, when he holdeth his peace, is counted wise: and he that shutteth his lips is esteemed a man of understanding."
Proverbs 17:28

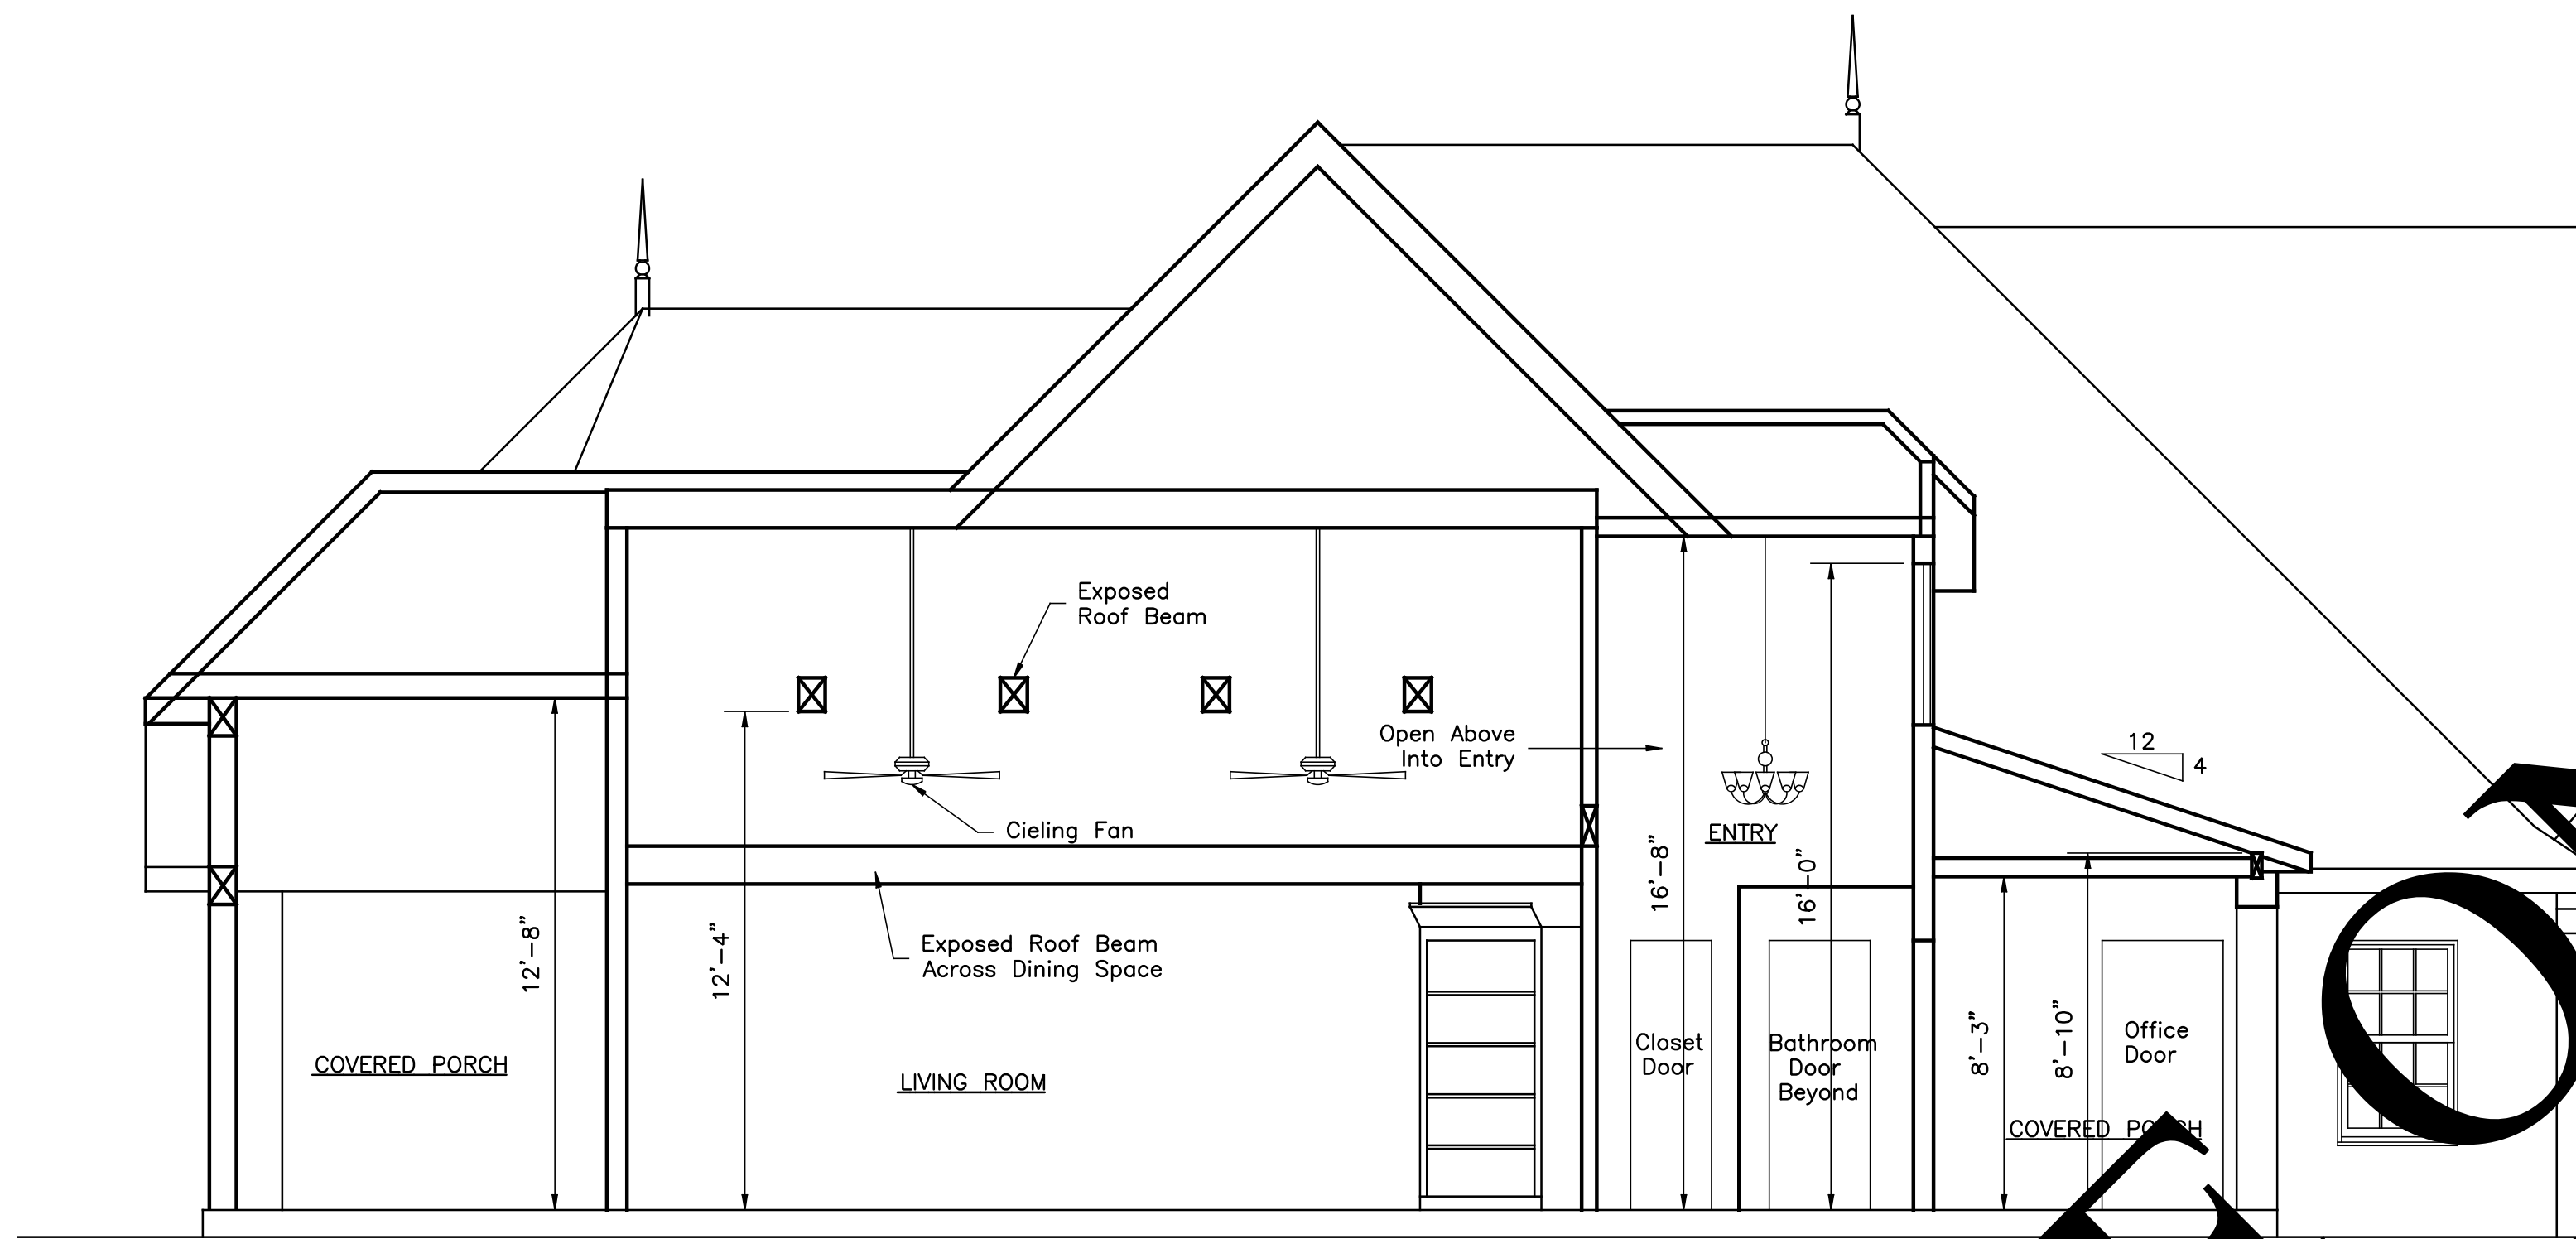

BUILDING CROSS SECTION
SCALE: 1/4"=1'-0"



BUILDING CROSS SECTION
SCALE: 1/4"=1'-0"

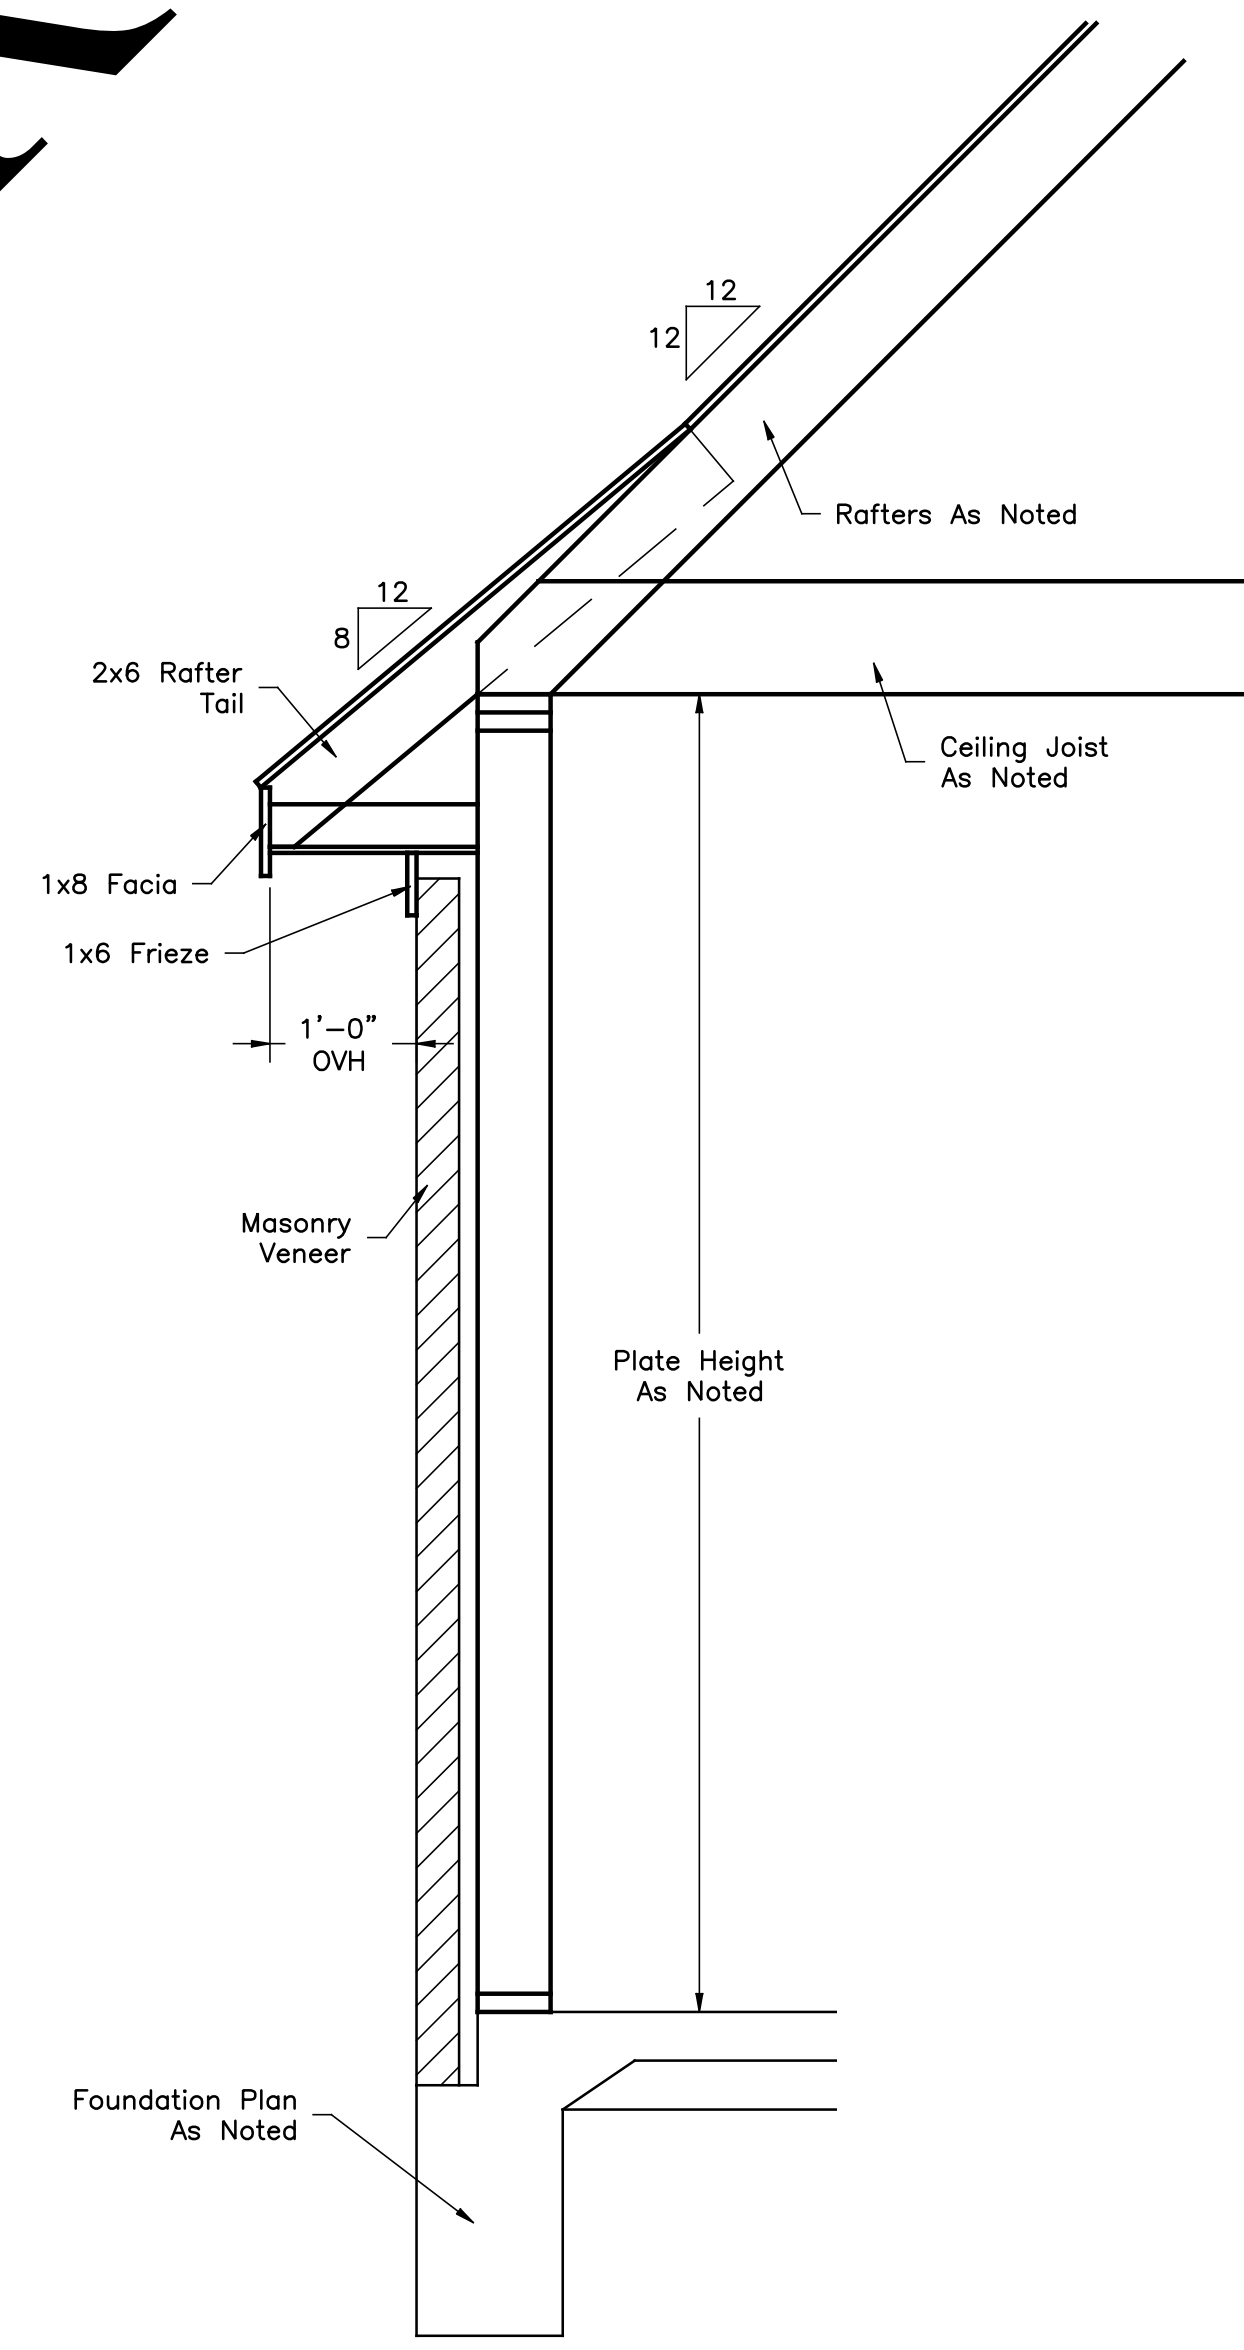

TYPICAL WALL SECTION
SCALE: 3/4"=1'-0"

- NOTES**
- 1) Sizes, Styles, Materials, Finishes, etc. mentioned on other plans, such as Floor Plans, Foundation Plans, or Framing Plans, shall precede any sizes, styles, materials, finishes, etc. mentioned on this sheet. Also any such information found in Specifications, if provided, shall also precede any such information on this sheet.
 - 2) Existing Foundation and walls shown on this plan are assumed. See foundation plan sheet 6 for details and dimensions of proposed footings.
 - 3) All wall, ceiling, and floor finishes are to be as per owner.

NOT FOR SAMPLE ONLY CONSTRUCTION

BOB & TINA FRITTS
CUSTOM HOME PLANS
BUILDING SECTIONS
DWG. BY: D. Loveday
DATE: 06-25-05
DWG. NO: 0506-BLDG-SEC

LOVEDAY DESIGNS
Phone (580) 252-0489
djl@lovedaydesigns.com

SHEET
9
11