
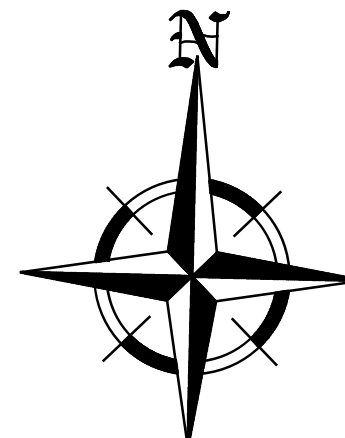


"For God so loved the world, that he gave his only begotten Son, that whosoever believeth in him should not perish, but have everlasting life. 17 For God sent not his Son into the world to condemn the world; but that the world through him might be saved."  
John 3:16,17

**NOTES**

- 1) All construction work to be done in accordance with federal, state and local building codes as enforced by the local code officials.
- 2) All room finishes including ceiling, wall, and floor materials and quality are to be as per owner. Tiled areas are noted on this plan.
- 3) All exterior walls are to be of 2x6 wood construction and insulated to a minimum rating of R19. All interior walls are to be of 2x4 wood construction.
- 4) Ceiling joist sizes and directions are to be as noted on the floor plan.
- 5) All cabinets, shelves, millwork, and other wood finishes shall be of the same color, material, and process, as per owner.
- 6) See cabinet details for sizes, shapes, styles, and location of kitchen and bathroom cabinets, and other built-in amenities.
- 7) See FEMA Specifications (provided with these plans) for details on the construction of the in-residence CMU storm shelter.
- 8) Ceiling joists are sized for SPF #2 or better, at the sizes and spacing shown on plan.

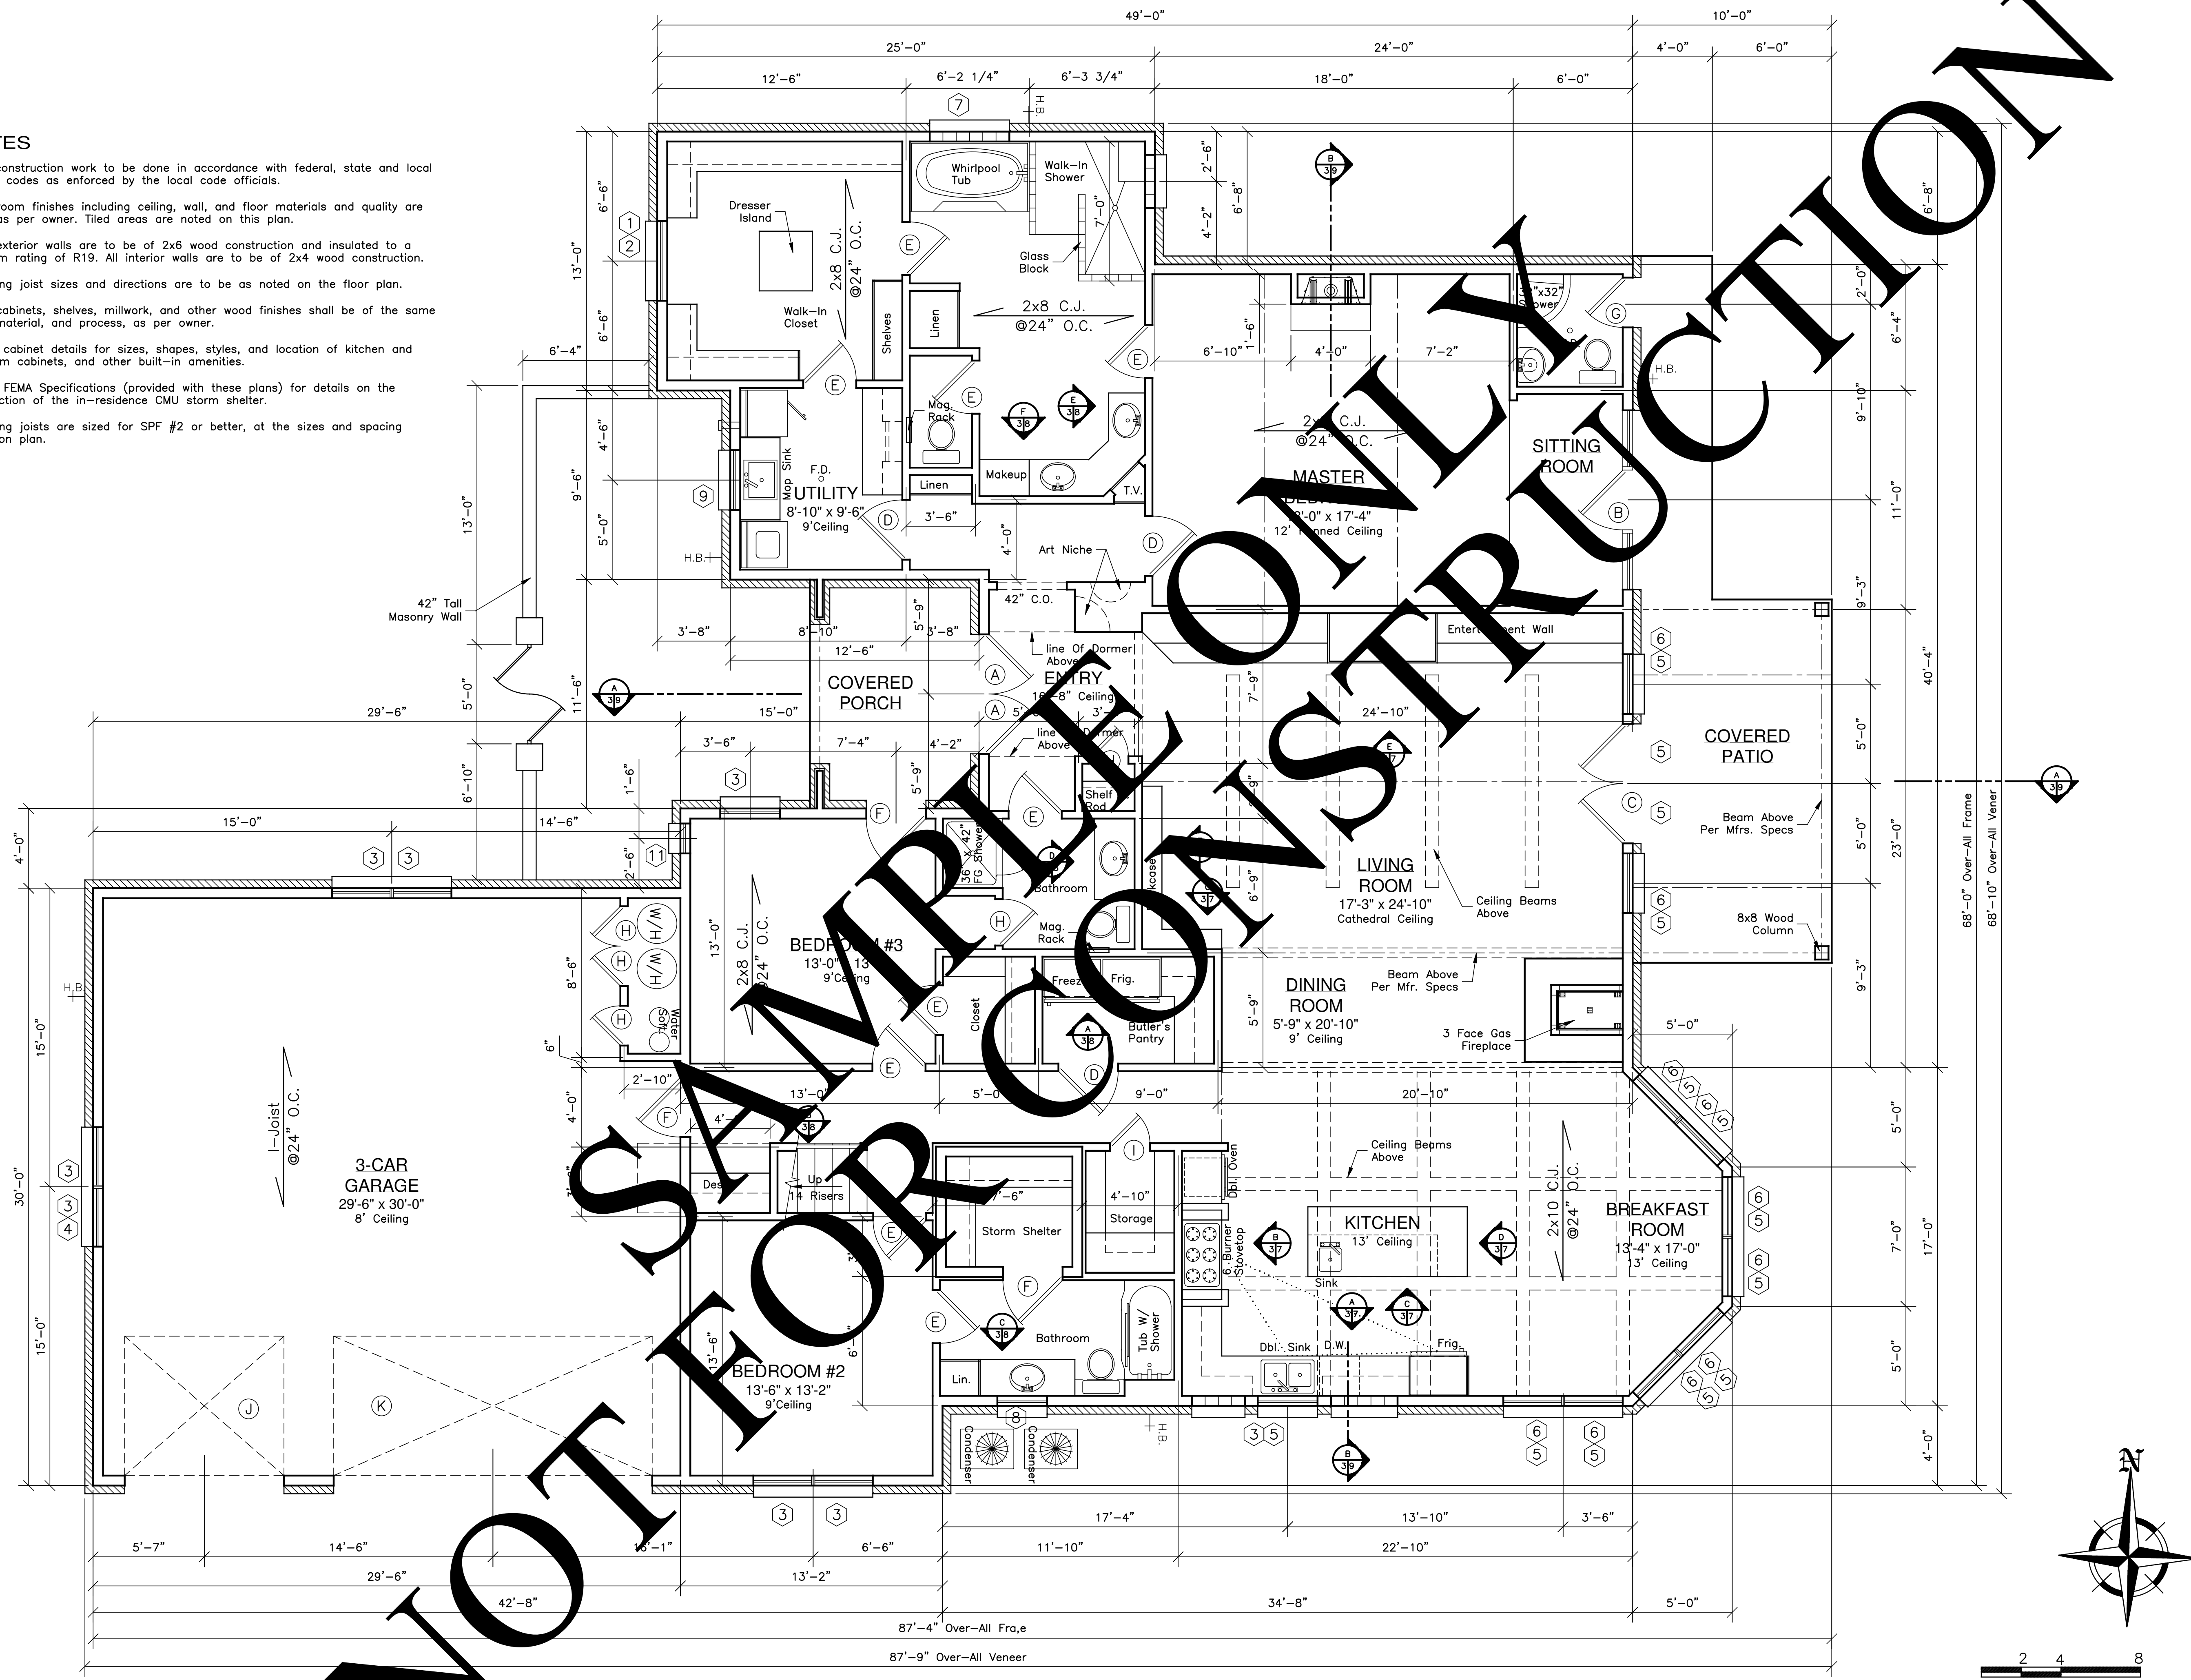

SCALE: 1/4" = 1'-0"

**BOB & TINA FRITTS**  
CUSTOM HOME PLANS  
**1st FLOOR**  
**PLAN**

DWG. BY: D. Loveday  
DATE: 06-25-05  
DWG. NO: 0506-FLOOR1

**LOVEDAY**  
**DESIGNS**

Phone (580) 252-0489  
dgloveday@sbcglobal.net

1217 North 11th Street  
Duncan, OK. 73533

**SHEET**  
**3**  
**11**