


NOT FOR CONSTRUCTION

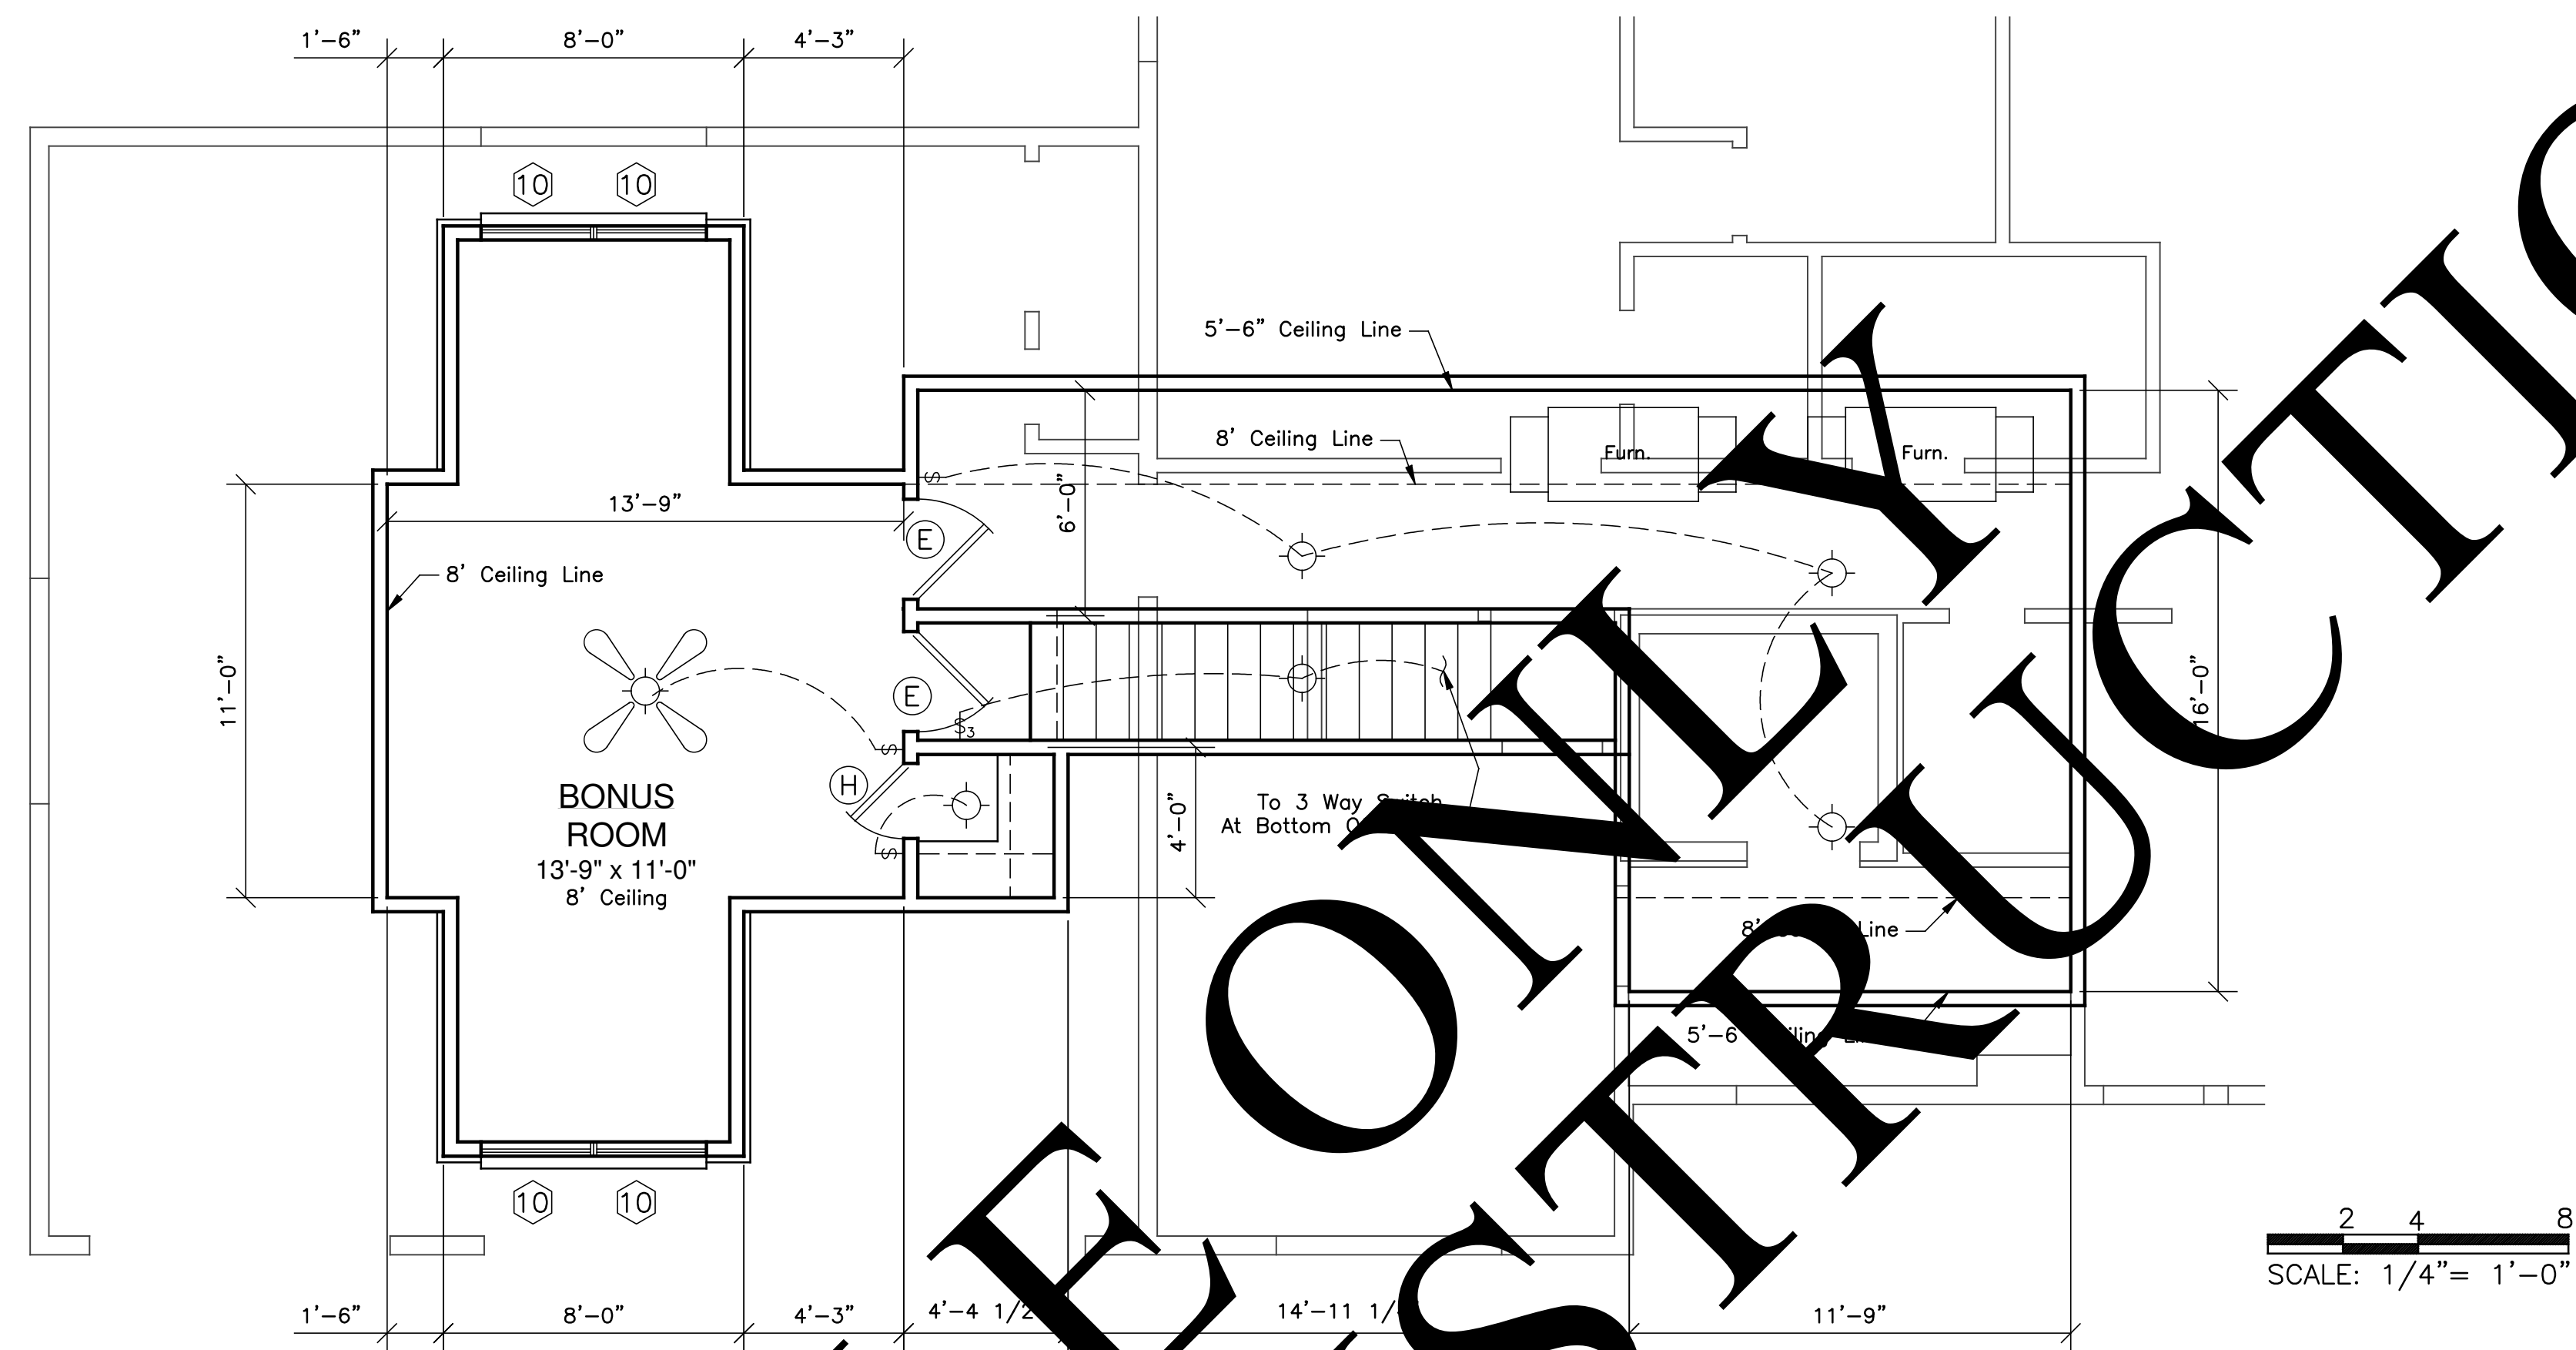

"For God so loved the world, that he gave his only begotten Son, that whosoever believeth in him should not perish, but have everlasting life. 17 For God sent not his Son into the world to condemn the world; but that the world through him might be saved."
John 3:16,17

BOB & TINA FRITTS
CUSTOM HOME PLANS
2nd FLOOR
PLAN

DWG. BY: D. Loveday
DATE: 06-25-05
DWG. NO: 0506-FLOOR2

LOVEDAY
DESIGNS

1217 North 11th Street
Duncan, OK. 73533
Phone (580) 252-0489
dgloveday@sbcglobal.net

DOOR SCHEDULE					
LOC.	SIZE	TYPE	FRAME	QNTY.	REMARKS
A	36"x80"	S.C. Wood w/Window	Wood	2	Leaded Glass
B	108"x80"	Triple Glass Center Oper.	Wood	1	Grilled Window
C	72"x80"	Dble. Glass Both Oper.	Wood	1	Grilled Window
D	36"x80"	S.C. Panel Interior	Wood	3	
E	32"x80"	S.C. Panel Interior	Wood	11	
F	36"x80"	Steel Entry Door Panels	Steel	3	
G	30"x80"	Steel Entry Door Flush	Steel	1	
H	24"x80"	S.C. Panel Interior	Wood	5	
I	24"x80"	S.C. w/ Window	Wood	1	Stain Glass Window
J	8'x7'	Overhead Door	Steel	1	Carriage Door Style
I	18'x7'	Overhead Door	Steel	1	Carriage Door Style

WINDOW SCHEDULE				
LOC.	SIZE	TYPE	QNTY.	REMARKS
1	48"x60"	Alum. Double Pane Single Hung	1	Grilled
2	48"x12"	Alum. Fixed Eyebrow Transom	1	Grilled
3	36"x60"	Alum. Double Pane Single Hung	7	Grilled
4	72"x16"	Alum. Fixed Elliptical Transom	1	Grilled
5	36"x18"	Alum. Fixed Transom	12	Grilled
6	36"x72"	Alum. Double Pane Single Hung	10	Grilled
7	48"x48"	Acrylic Glass Block Unit	1	Translucent
8	10"x36"	Alum. Fixed Transom	1	Frosted
9	30"x36"	Alum. Double Pane Single Hung	1	Grilled
10	36"x48"	Alum. Double Pane Single Hung	4	Grilled
11	18"x36"	Alum. Fixed Oval	1	Grilled
12	32"x32"	Acrylic Glass Block Unit	1	Translucent

SHEET
4
11