



"The thing that hath been, it is that which shall be; and that which is done is that which shall be done: and there is no new thing under the sun." Ecclesiastes 1:9

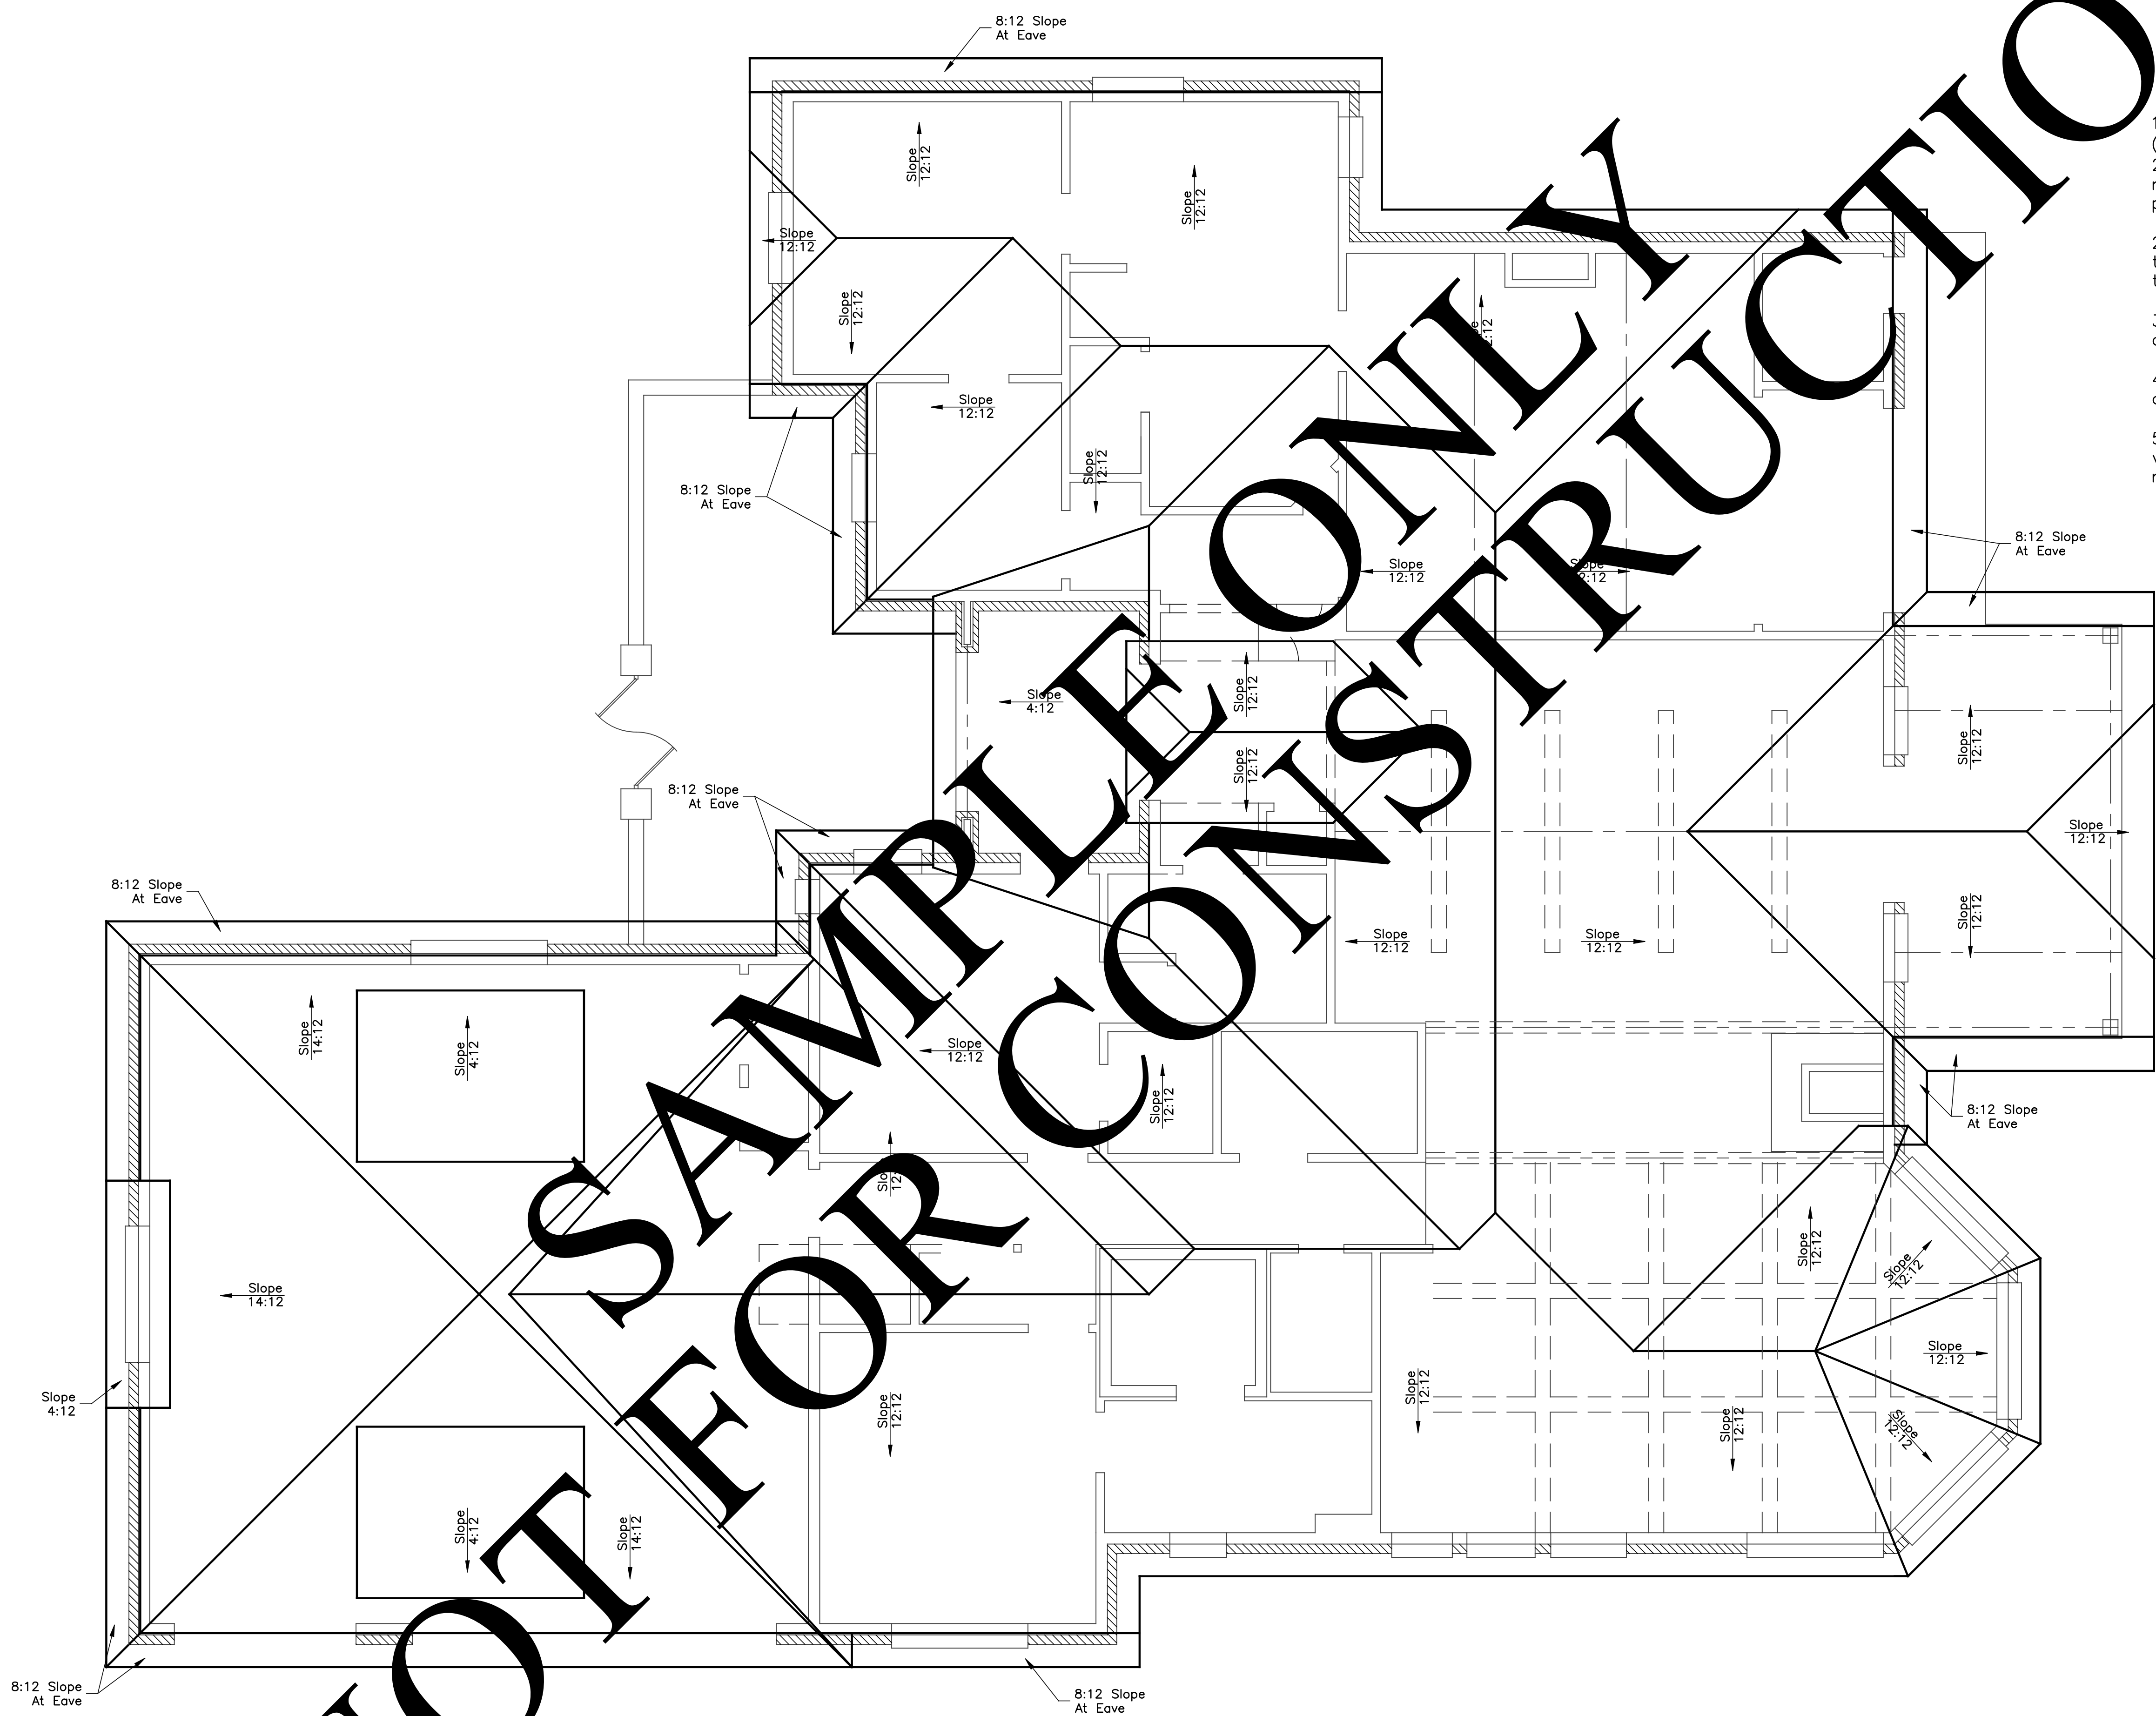

**NOTES**

- 1) All common rafters are to be 2x10 (unless otherwise noted) SPF #2 or better @ 24" O.C. I-Joists may be substituted for rafters. I-Joists will be sized and spaced per manufacturer.
- 2) Rafters shall be braced with purlins set to bear on walls and beams as shown on this plan.
- 3) See Exterior Elevation sheet for roof pitch and additional overhang information.
- 4) Design roof loads, 20 lb live load, 10 lb dead load.
- 5) A minimum of 30.0 square feet of ventilation area shall be provided or as required by local building codes.

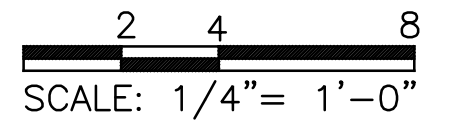

**BOB & TINA FRITTS  
CUSTOM HOME PLANS**

DWG. BY: D. Loveday  
DATE: 06-25-05  
DWG. NO: 0506-ROOF

**ROOF  
PLAN**

**LOVEDAY  
DESIGNS**

1217 North 11th Street  
Duncan, OK. 73533

Phone (580) 252-0489  
dgloveday@sbcglobal.net

**SHEET**

10  
11