



"For by grace are ye saved through faith; and that not of yourselves: it is the gift of God: 9 Not of works, lest any man should boast." Ephesians 2:8,9

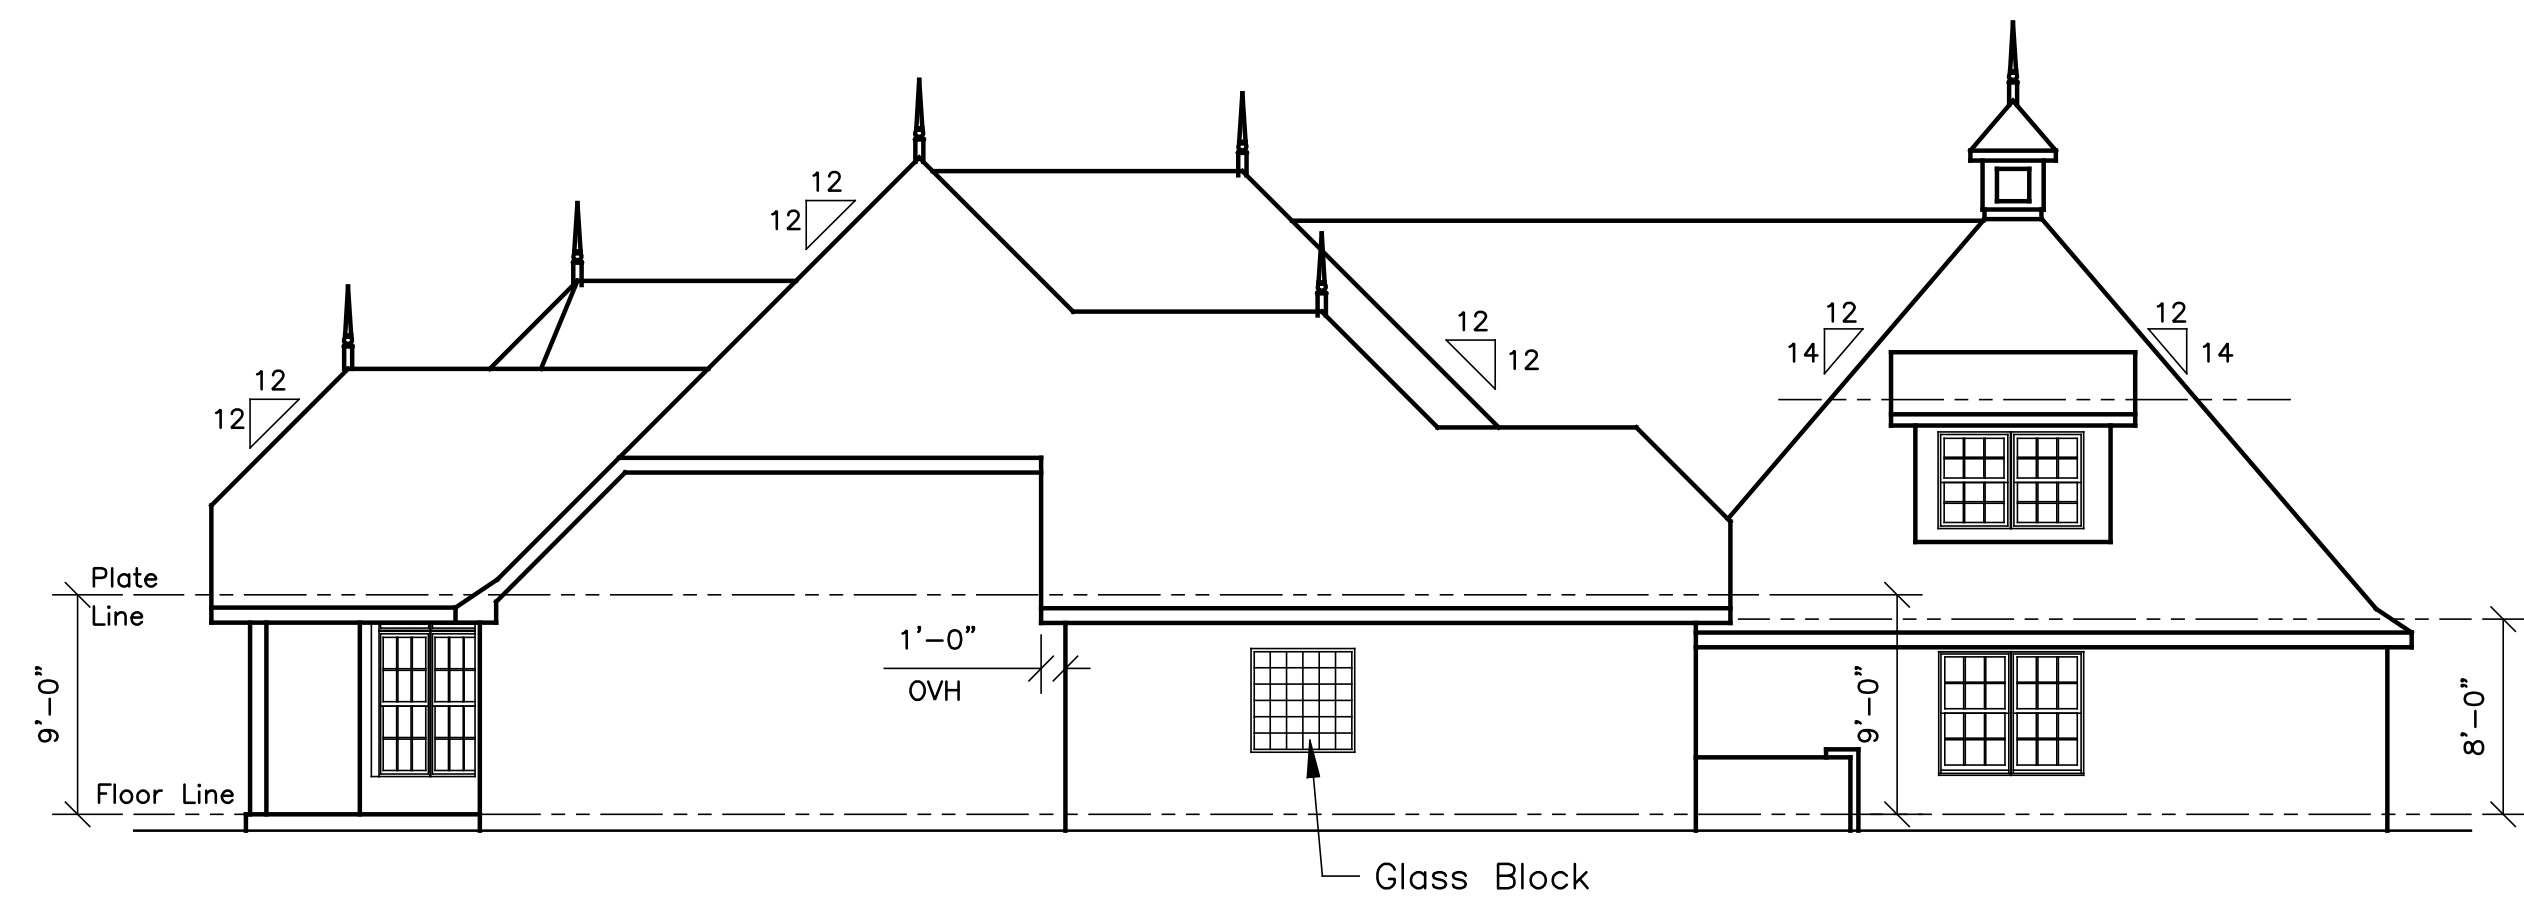

**LEFT ELEVATION**  
SCALE: 1/8"=1'-0"

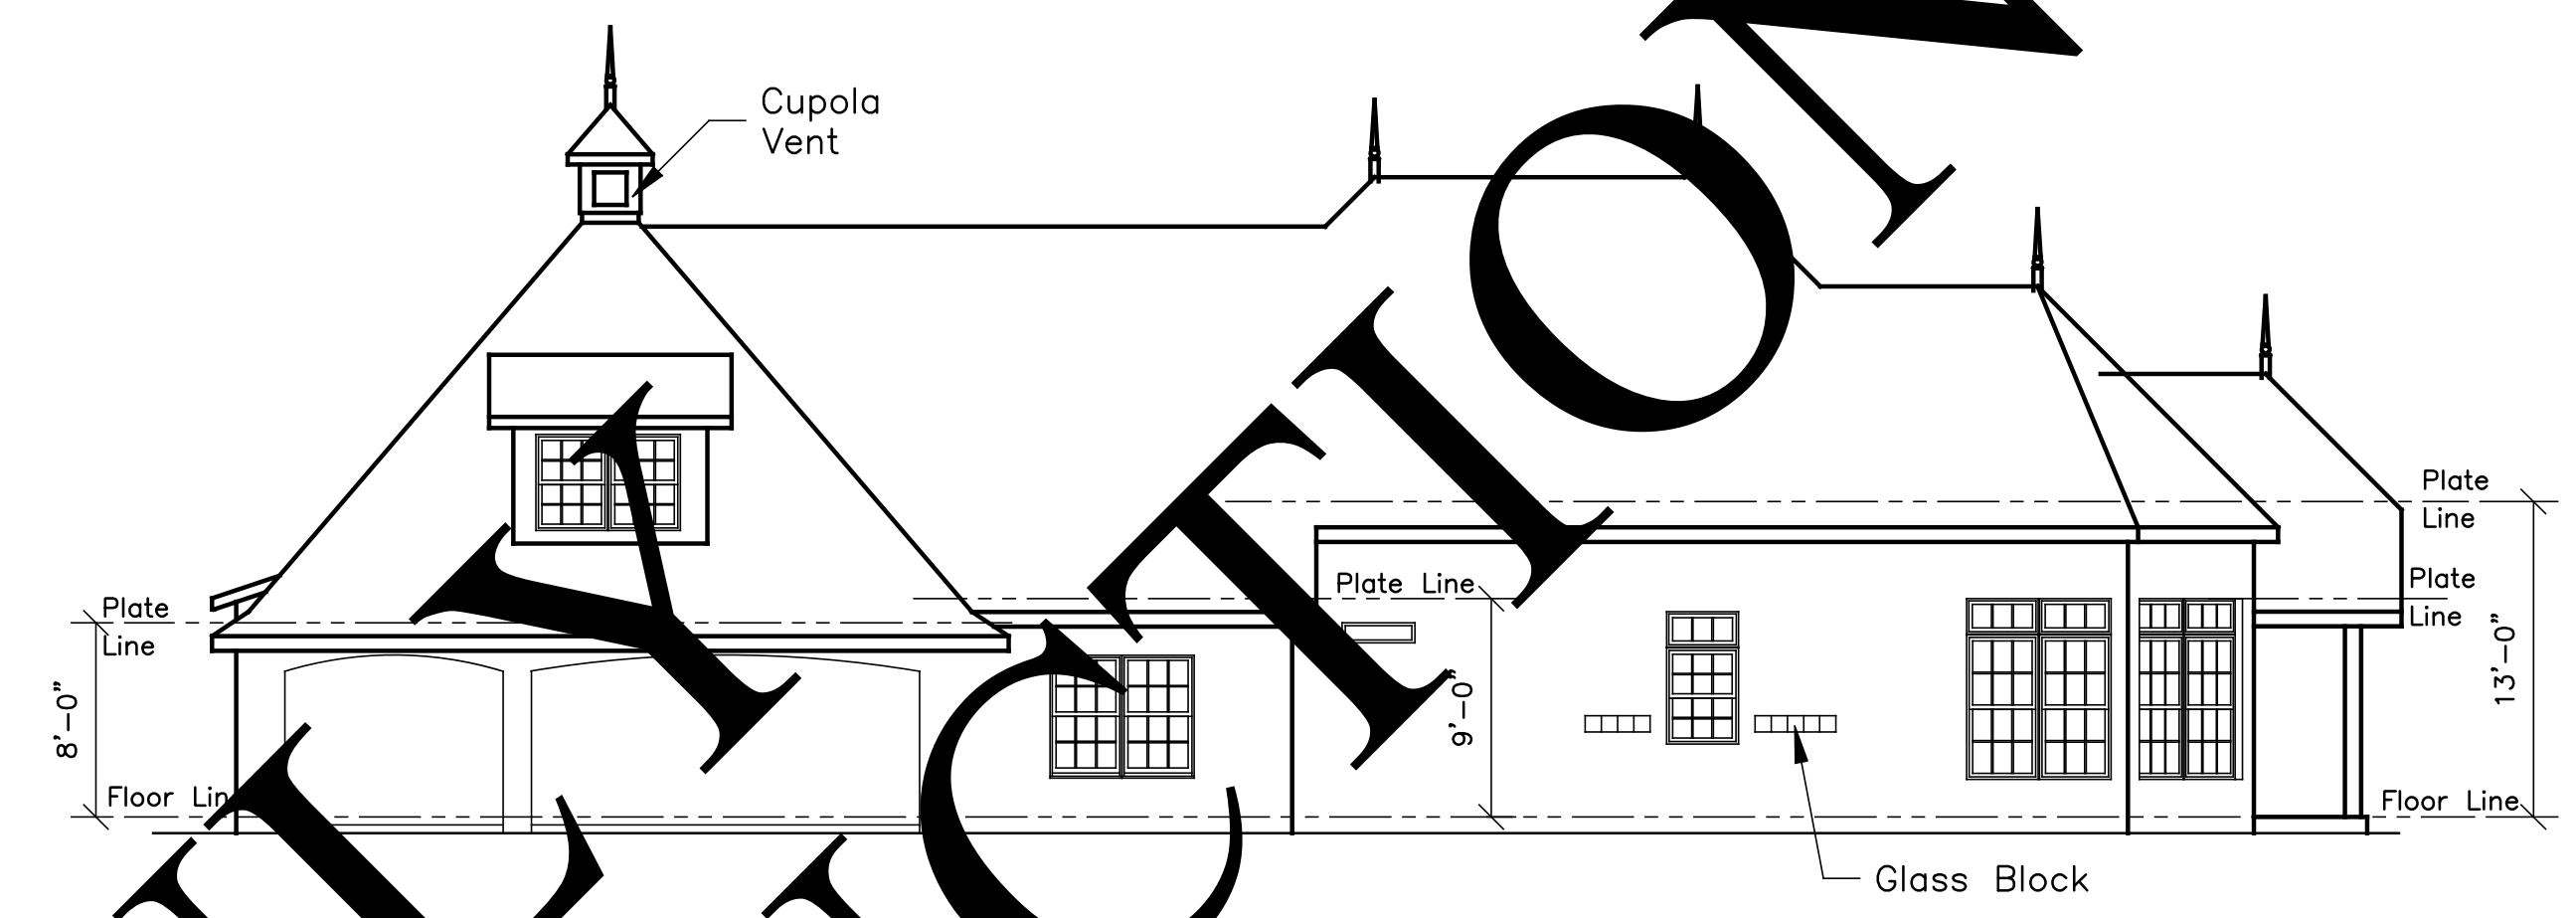

**RIGHT ELEVATION**  
SCALE: 1/8"=1'-0"




**VIEW THRU COURTYARD**  
SCALE: 1/8"=1'-0"



**REAR ELEVATION**  
SCALE: 1/8"=1'-0"

**NOTES**

- 1) Colors, products and materials are subject to change as per Owners.
- 2) See Floor Plan sheet 3 for detail information on windows and doors.
- 3) Finished floor elevation is unknown but is to be a minimum of 8" above surrounding grade, or as allowed by local code. Surrounding ground surface is to be graded at 10:1 slope away from house for a minimum of 6 feet in all directions, or to property lines.

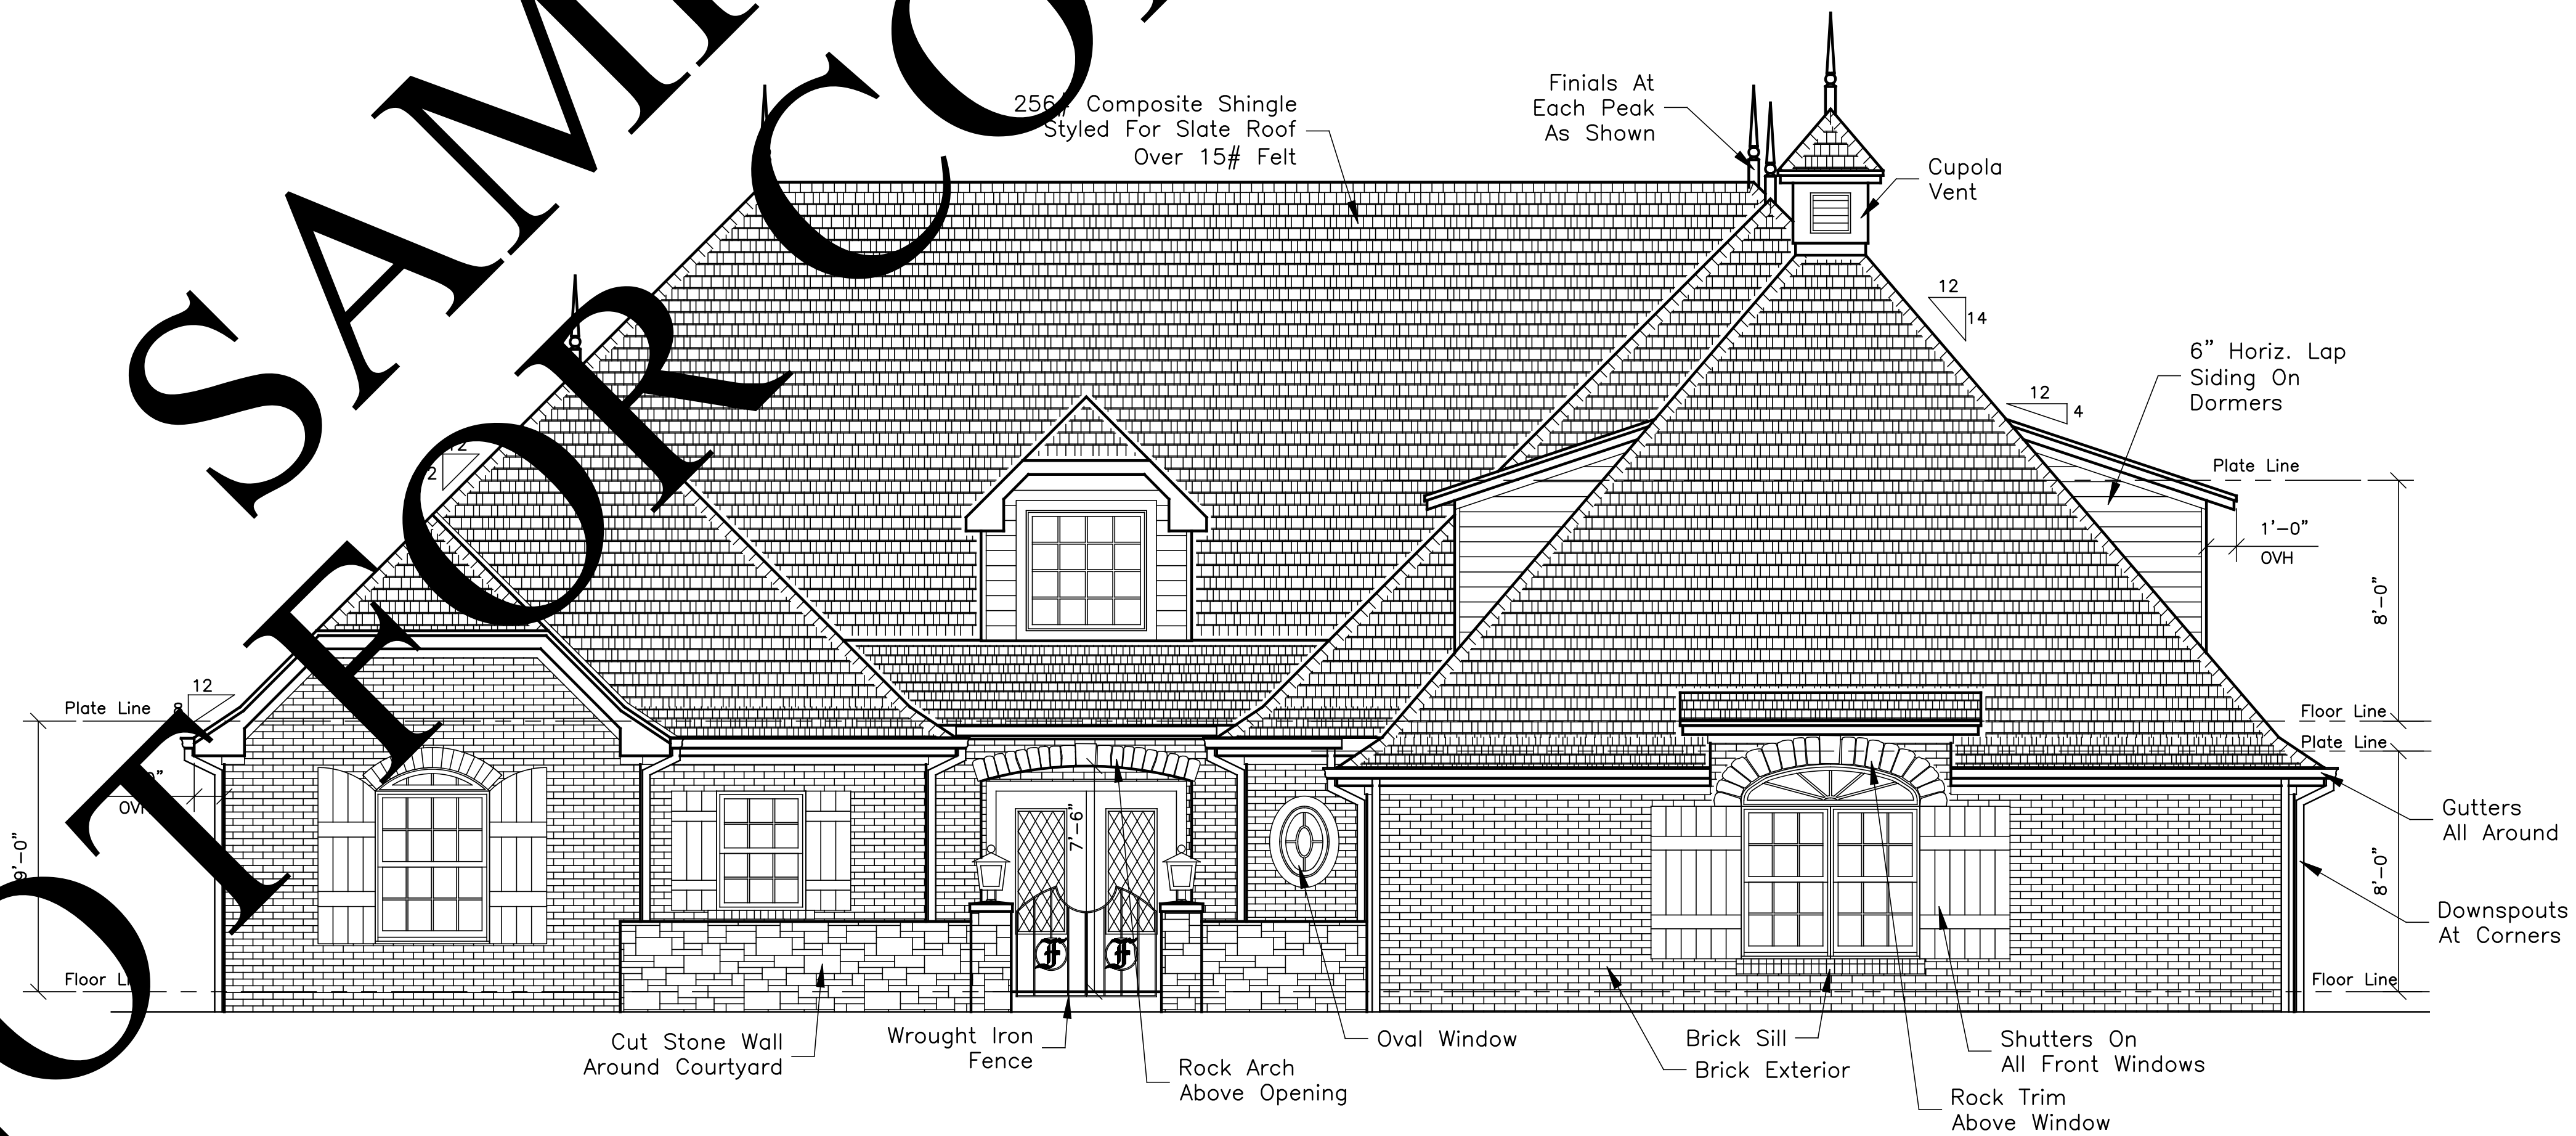

**FRONT ELEVATION**  
SCALE: 1/4"=1'-0"

NOT FOR SAMPLE CONSTRUCTION

**BOB & TINA FRITTS**  
CUSTOM HOME PLANS  
EXTERIOR  
ELEVATIONS

DWG. BY: D. Loveday  
DATE: 06-25-05  
DWG. NO: 0506-ELEVATION

**LOVEDAY**  
**DESIGNS**

Phone (580) 252-0489  
dgloveday@sbcglobal.net

1217 North 11th Street  
Duncan, OK. 73533

**SHEET**  
**5**  
**11**