


"To such as keep his covenant, and to those that remember his commandments to do them. 19 The LORD hath prepared his throne in the heavens; and his kingdom ruleth over all."
Psalms 103: 18,19

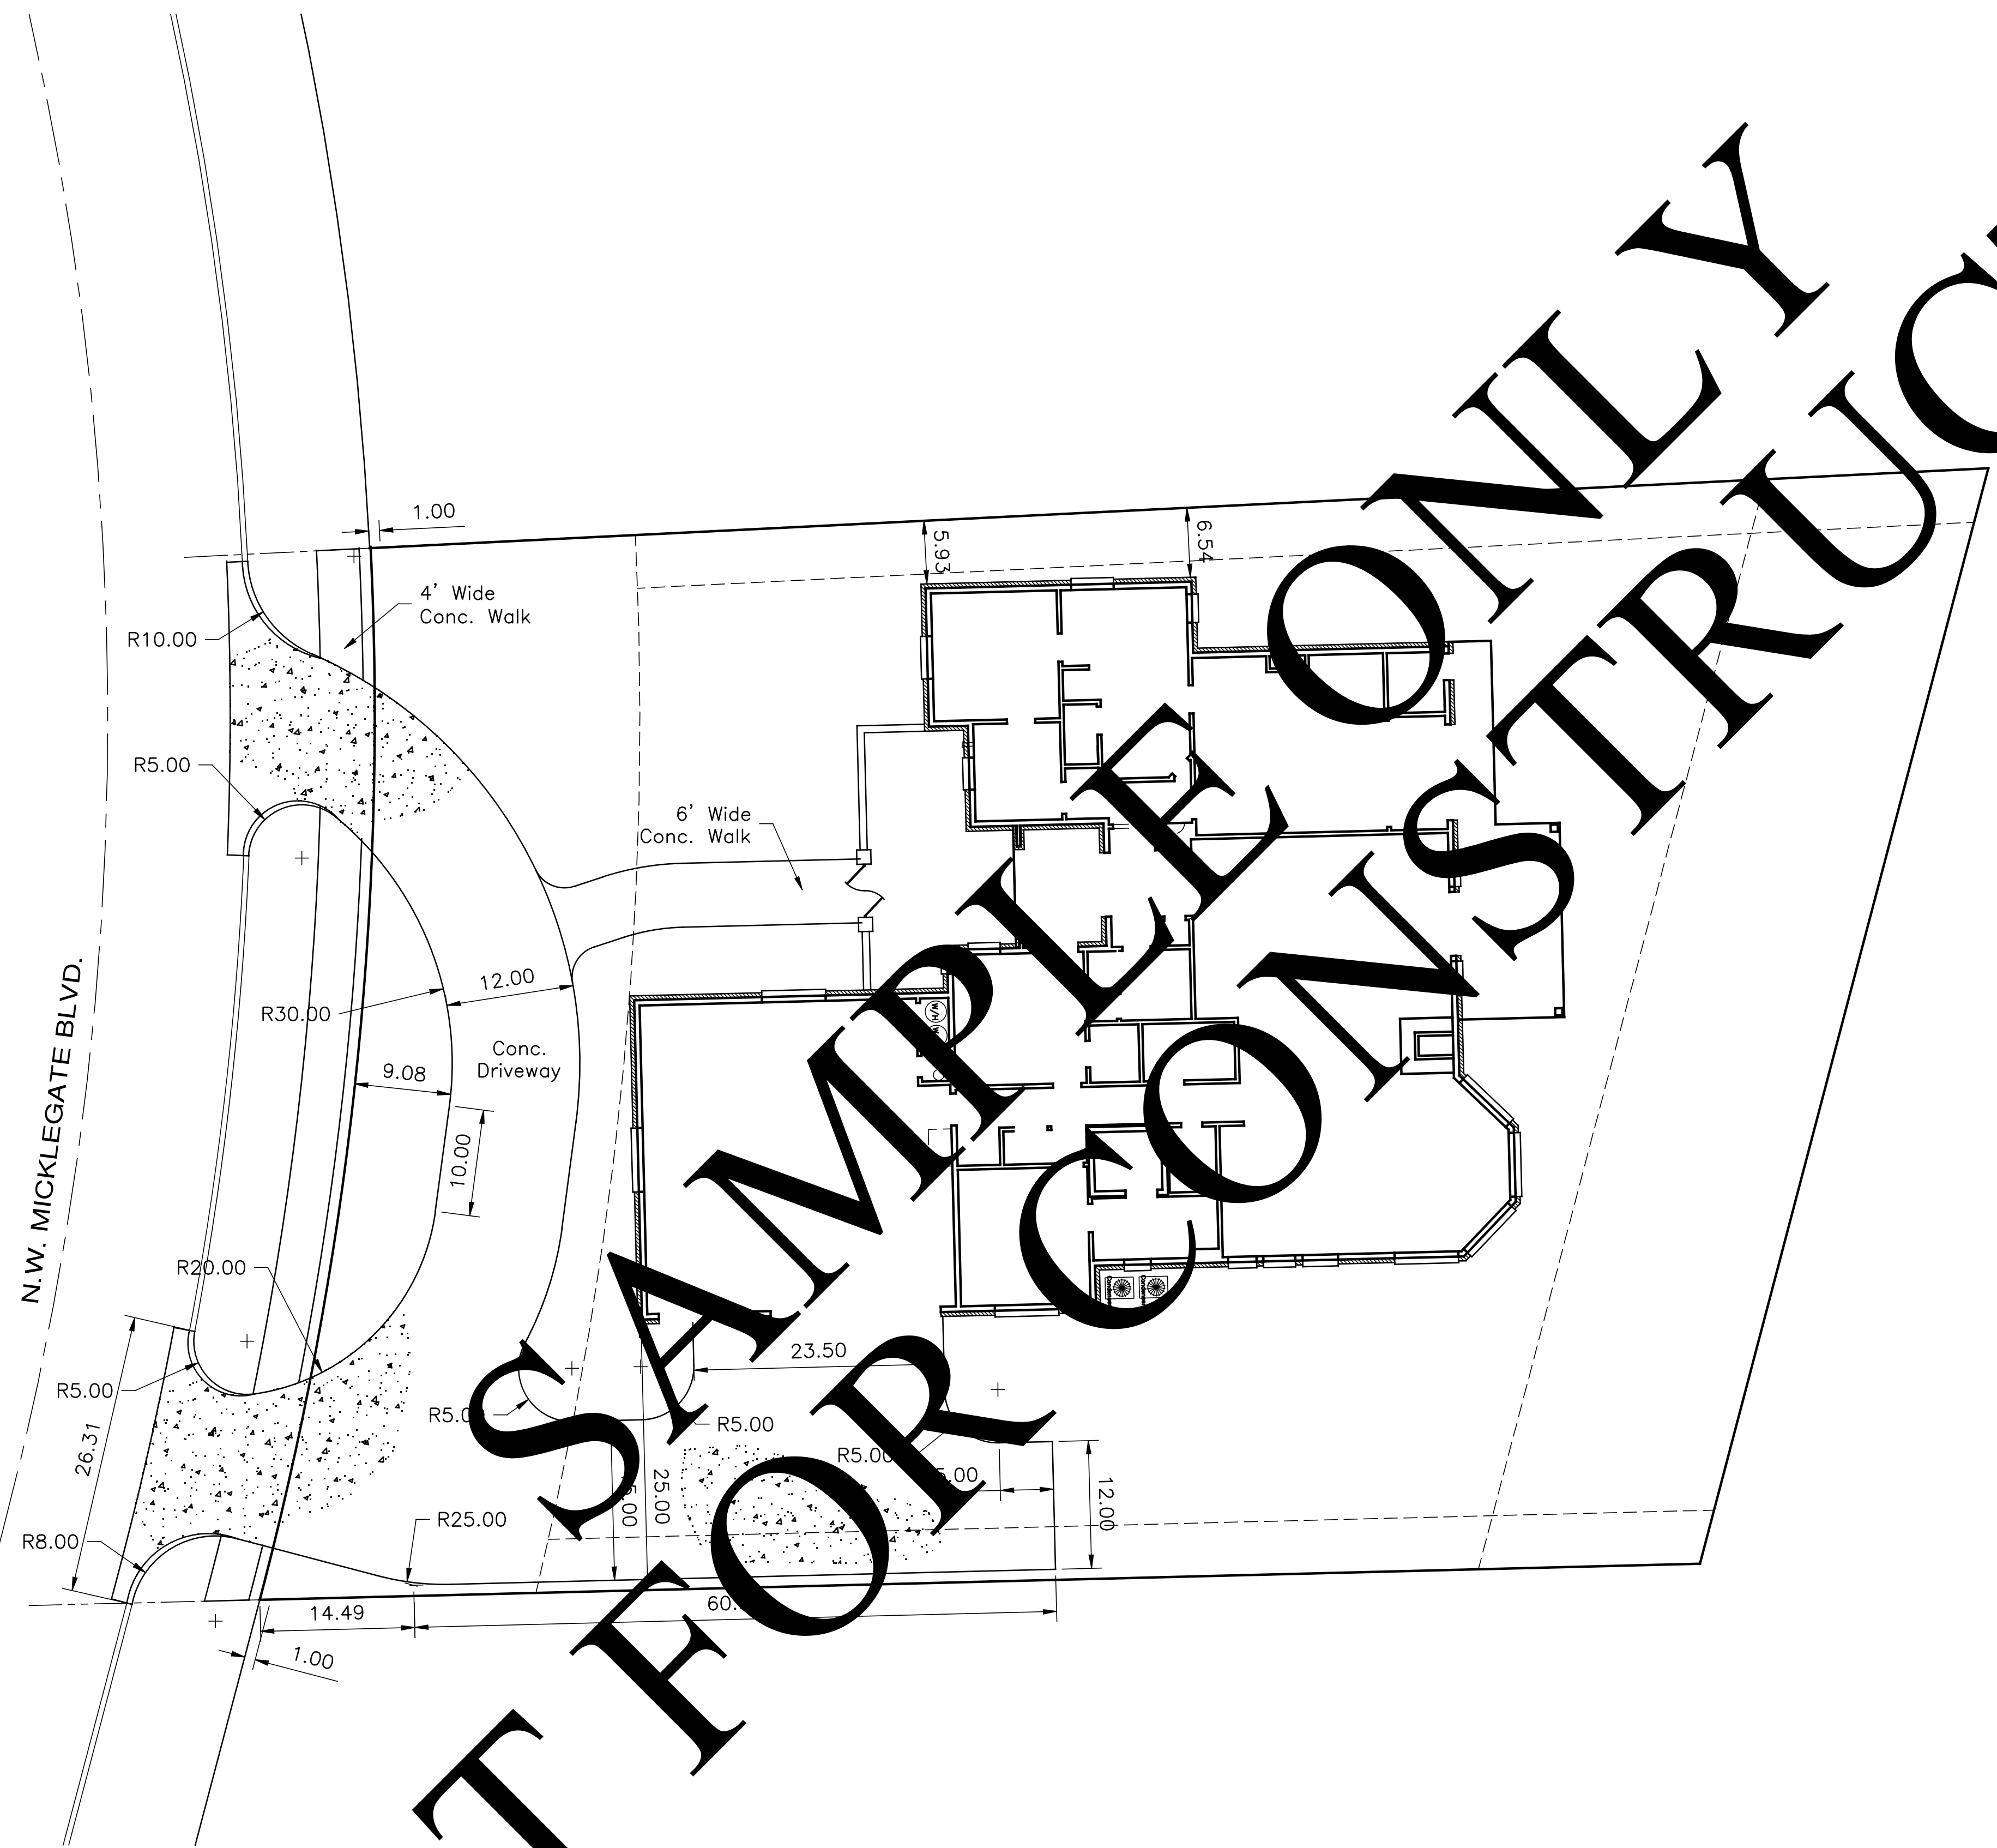


NOT FOR CONSTRUCTION ONLY

NOTES:

- 1) This drawing does not represent in any way a property survey, certificate or plat. It is not intended to be used as such for the purpose of locating property corners nor is it intended to represent encroachments of said property onto adjacent properties or encroachments of adjacent properties onto said property. Measurements on this drawing are as provided by owner and/or by measurements taken in field based on apparent street centerlines or other visible landmarks as noted. Loveday Designs makes no claim or certification as to relation between property lines and existing features.
- 2) All construction work to be done in accordance with federal, state and local building codes as enforced by the local code officials
- 3) All curbs are measured to back of curb unless otherwise noted.

LEGAL DESCRIPTION

Lot 6, Block 31, Wyatt Acres Addition, Part 14, to the City of Lawton, Comanche County, Oklahoma according to the recorded plat thereof.

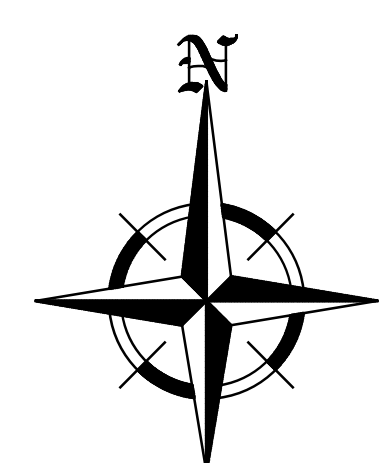

SITE PLAN
SCALE: 1"=10'

BOB & TINA FRITTS
CUSTOM HOME PLANS

DWG. BY: D. Loveday
DATE: 05-07-05
DWG. NO: 0506-SITE

SITE PLAN

LOVEDAY
DESIGNS

1217 North 11th Street
Duncan, OK. 73533

Phone (580) 252-0489
djl@loveday@sbcglobal.net

SHEET

2

11