




**A** BUTLER'S PANTRY FREEZER  
SCALE: 1/2"=1'-0"

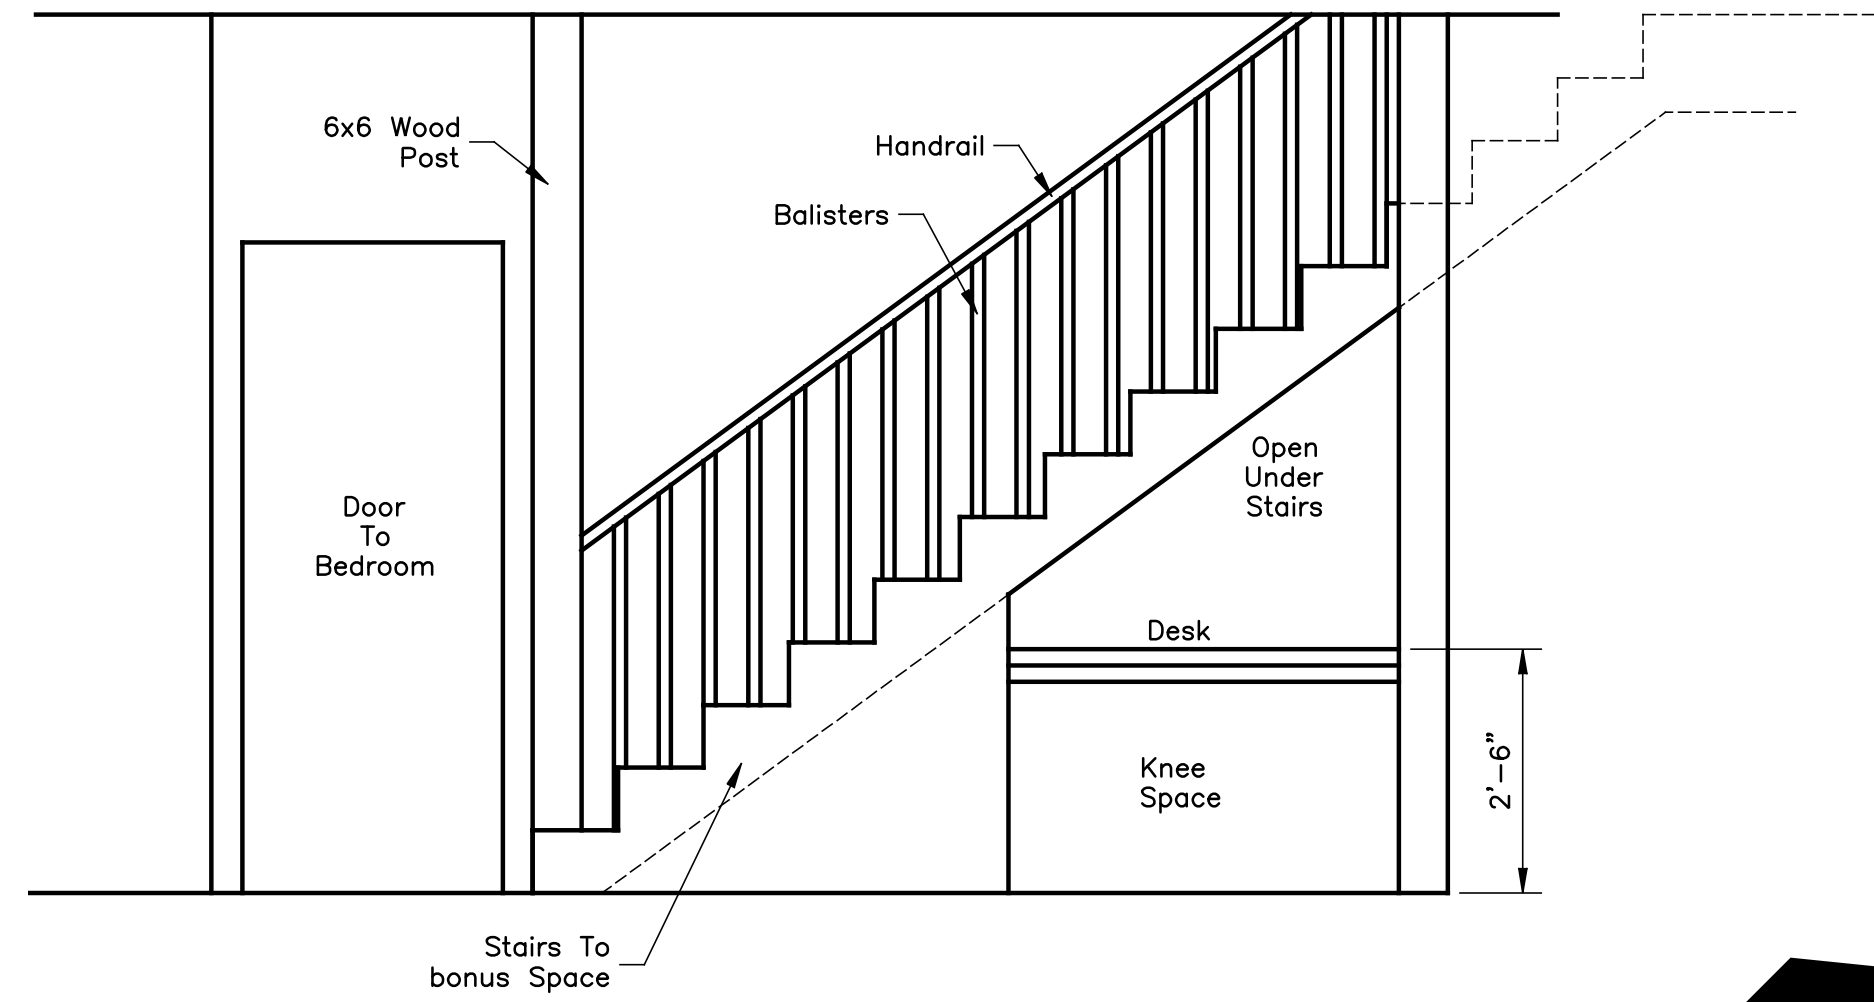


**B** HALL STAIRWELL  
SCALE: 1/2"=1'-0"

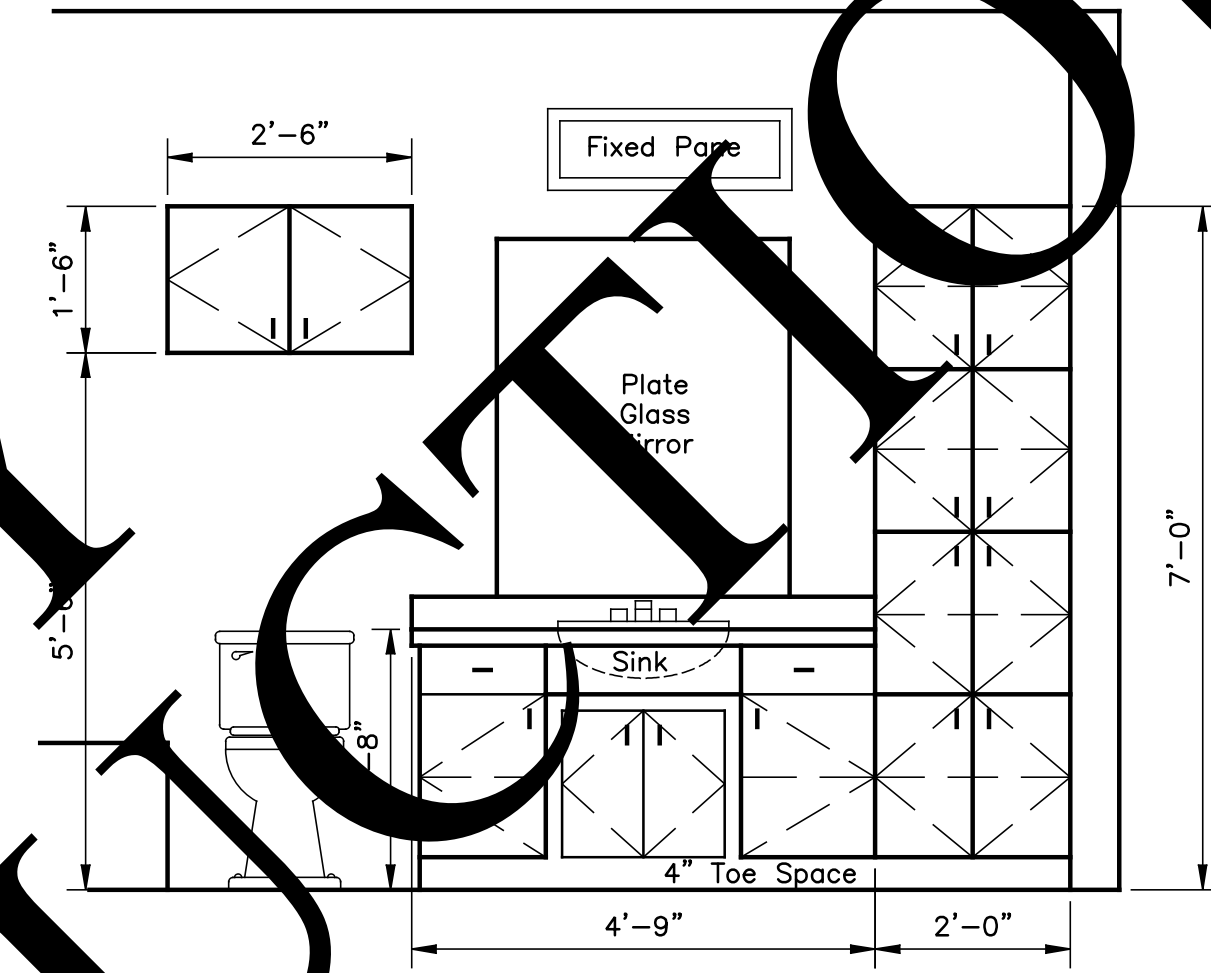

**C** BATHROOM #2 VANITY  
SCALE: 1/2"=1'-0"

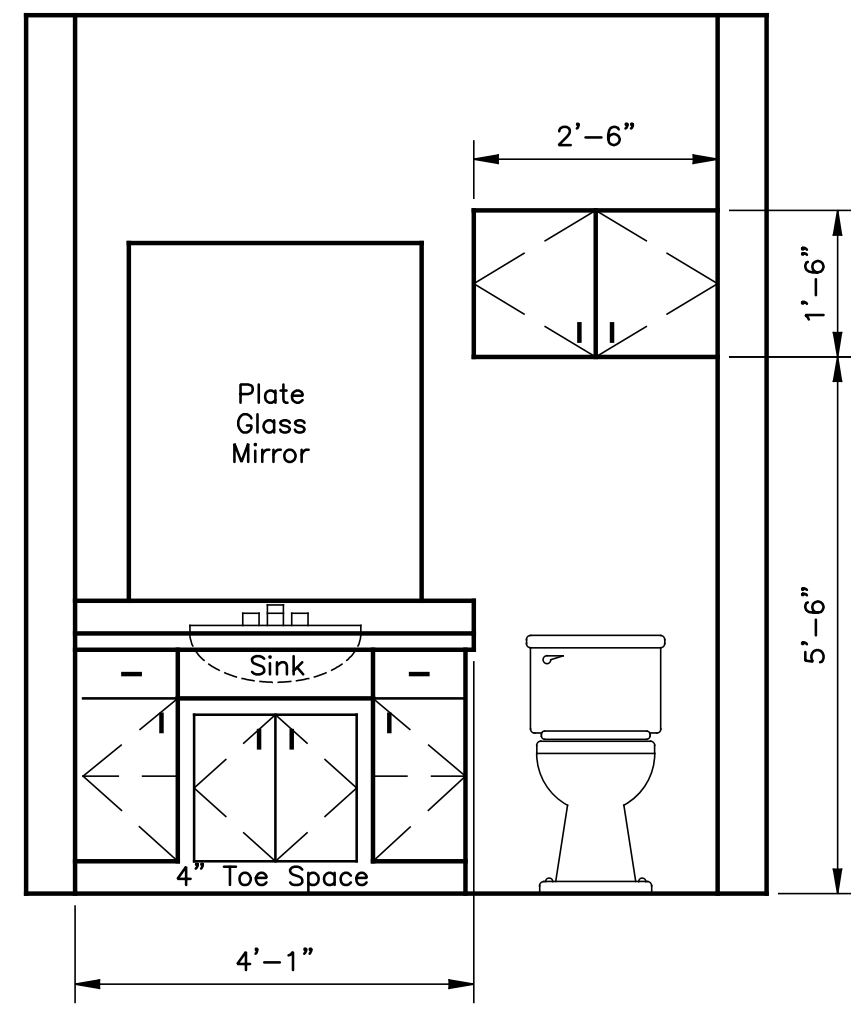

**D** BATHROOM #3 VANITY  
SCALE: 1/2"=1'-0"

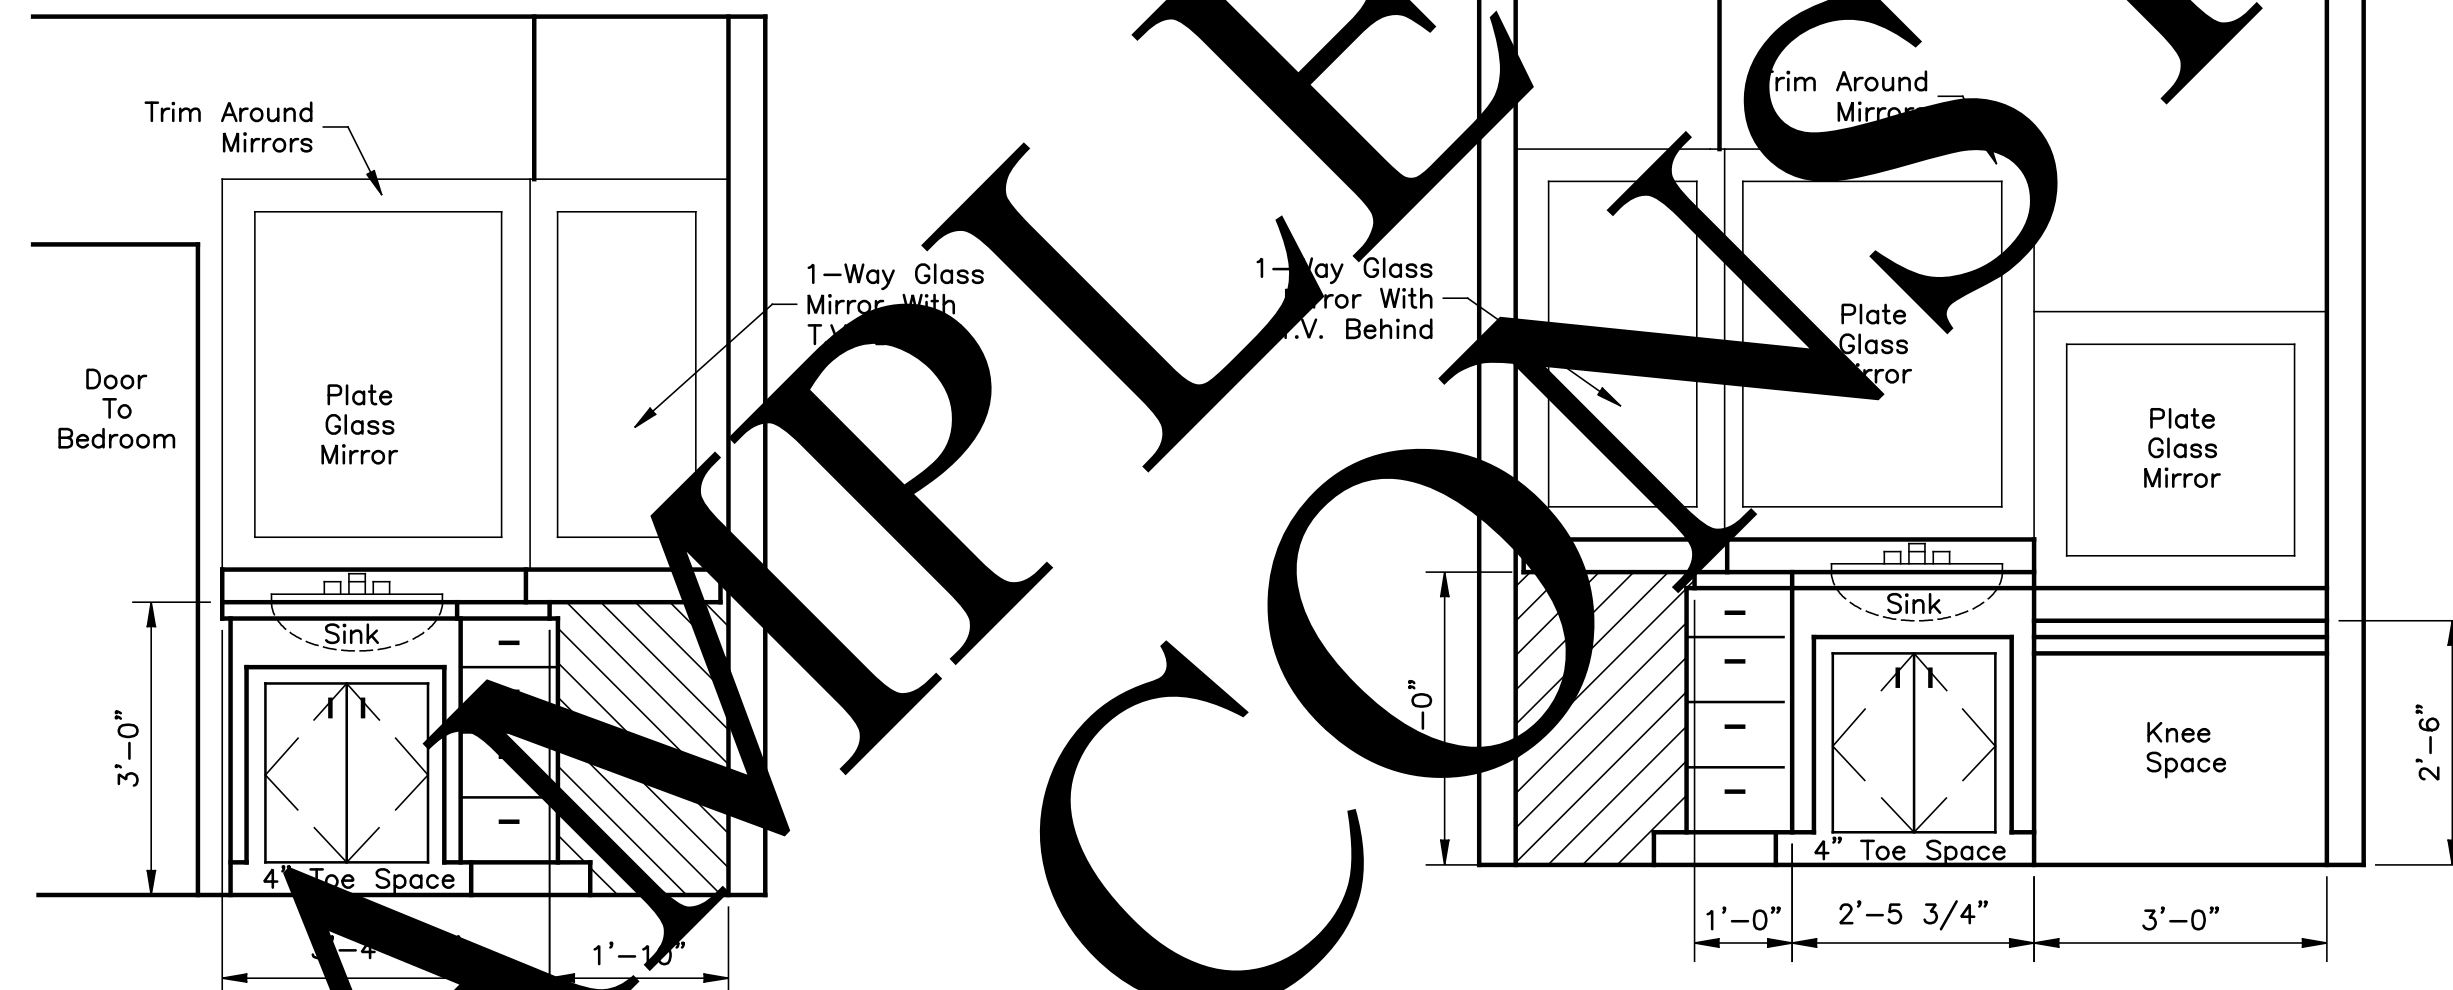

**E** BOB'S VANITY  
SCALE: 1/2"=1'-0"

**F** TINA'S VANITY & MAKE UP  
SCALE: 1/2"=1'-0"

"Then I looked on all the works that my hands had wrought, and on the labour that I had laboured to do: and, behold, all was vanity and vexation of spirit, and there was no profit under the sun." Ecclesiastes 2:11

NOT FOR SAMPLE ONLY CONSTRUCTION

**BOB & TINA FRITTS**  
CUSTOM HOME PLANS  
**CABINET**  
DETAILS 2  
DWG. BY: D. Loveday  
DATE: 06-25-05  
DWG. NO: 0506-CABINET

**LOVEDAY**  
**DESIGNS**  
1217 North 11th Street  
Duncan, OK. 73533  
Phone (580) 252-0489  
djl@lovedaydesigns.com

**SHEET**  
8  
11