



"Then I looked on all the works that my hands had wrought, and on the labour that I had laboured to do: and, behold, all was vanity and vexation of spirit, and there was no profit under the sun." Ecclesiastes 2:11

NOTES


1) Material, Millwork style and quality, finish type and color are to be as per owner or as noted on these plans.
 2) Details for drawer fronts and hardware to be as per owner or as shown on these plans.
 Dimensions shown to walls are as per architectural elevations for this building and will need to be field verified. Dimensions shown are to changes in cabinet functions and styles. Actual door and drawer sizes are to be per carpenter and are to be field verified.

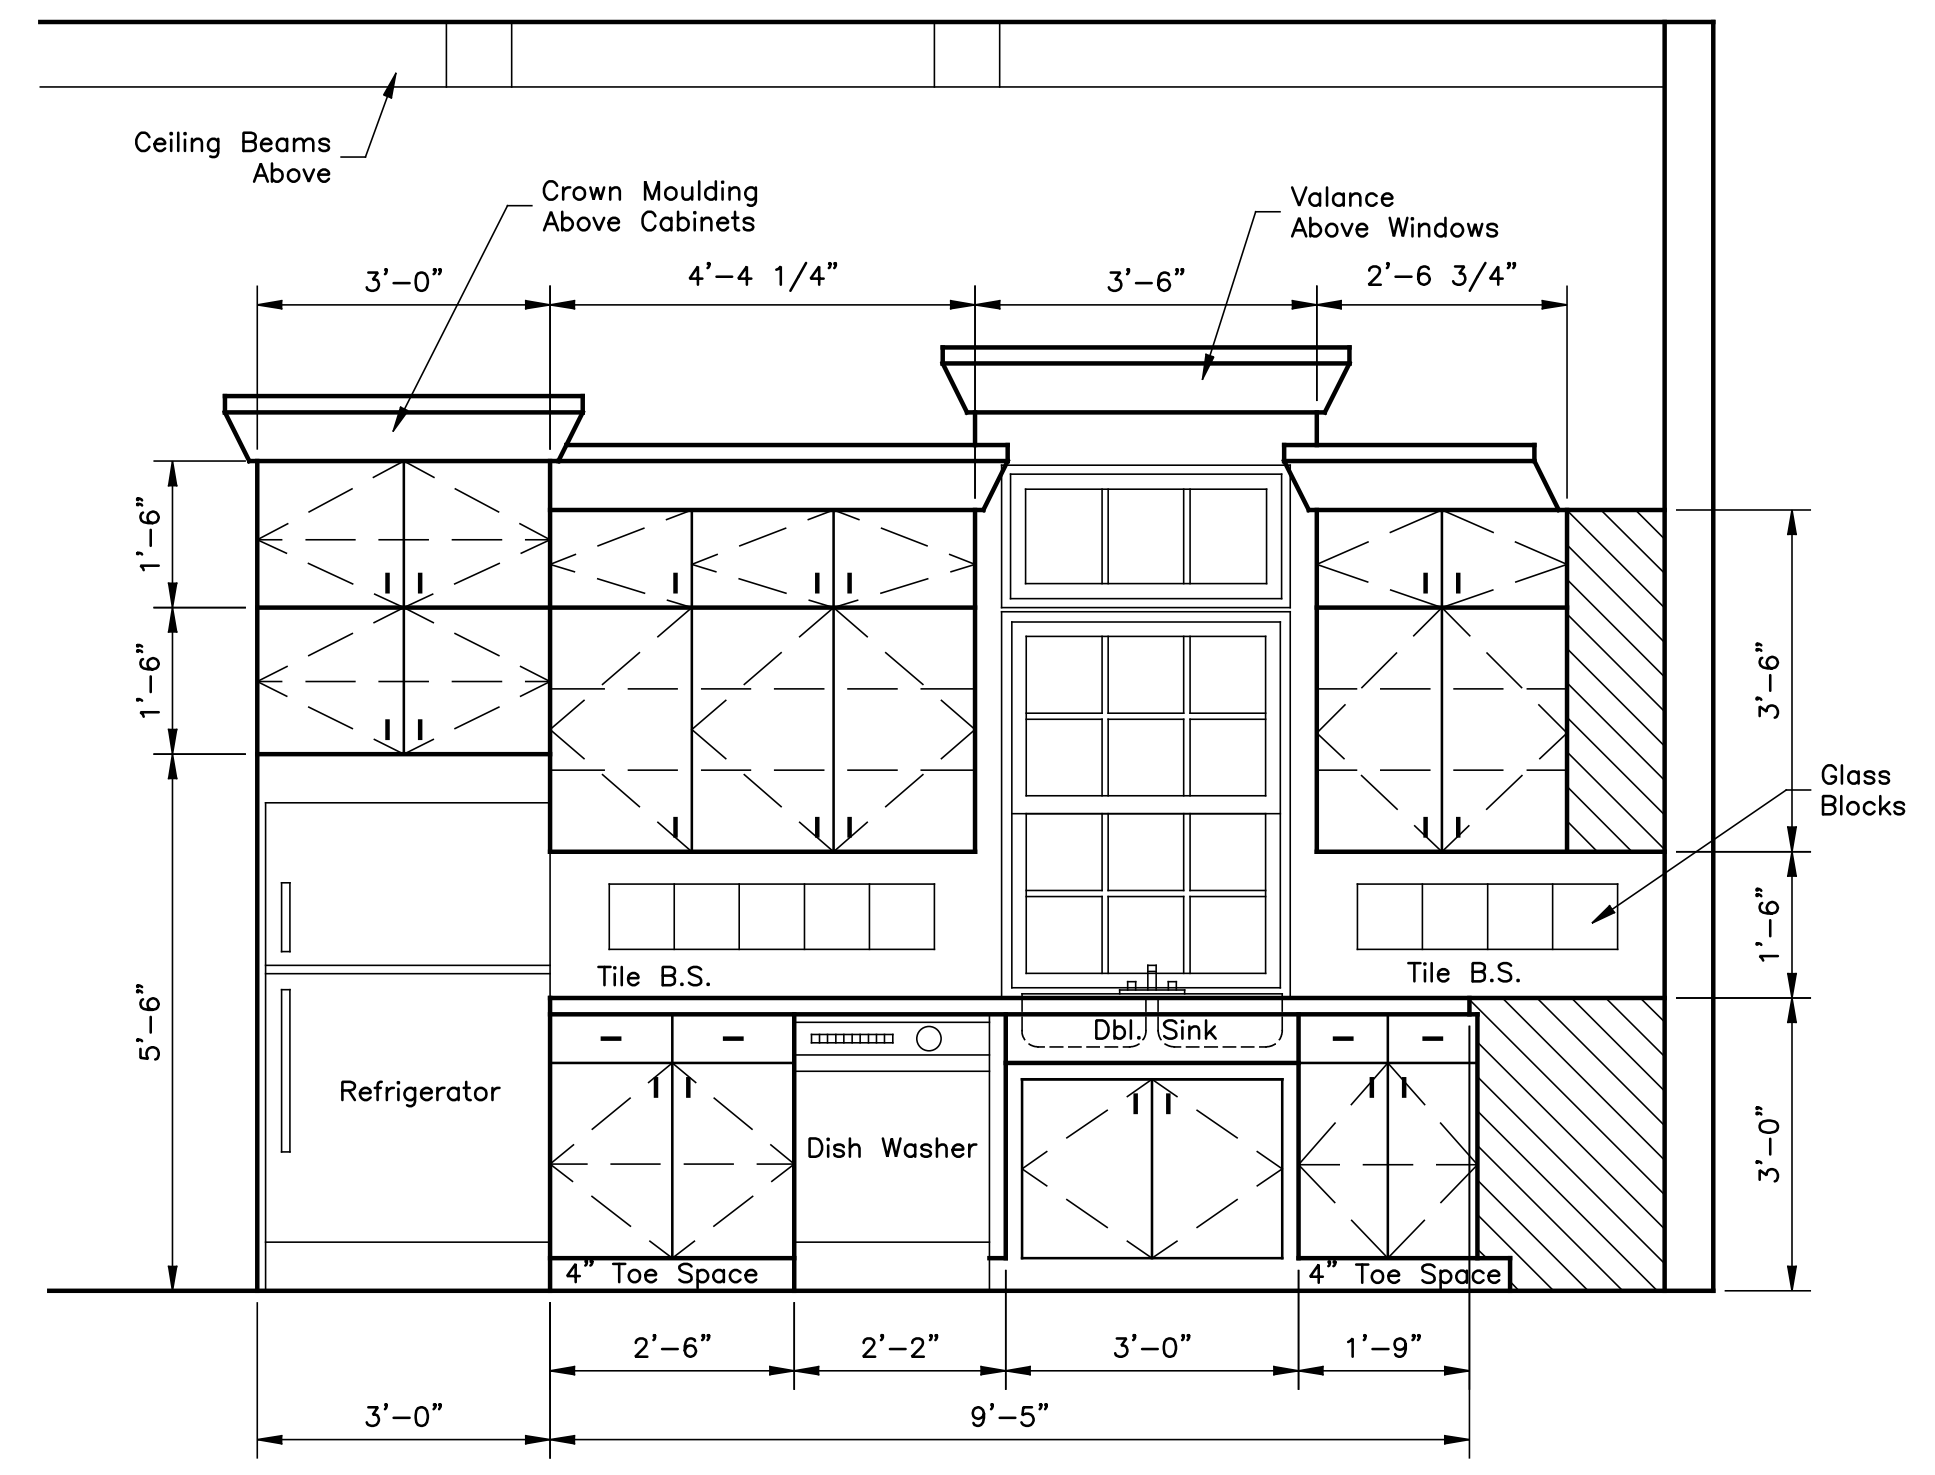


KITCHEN SINK & FRIG
 SCALE: 1/2"=1'-0"

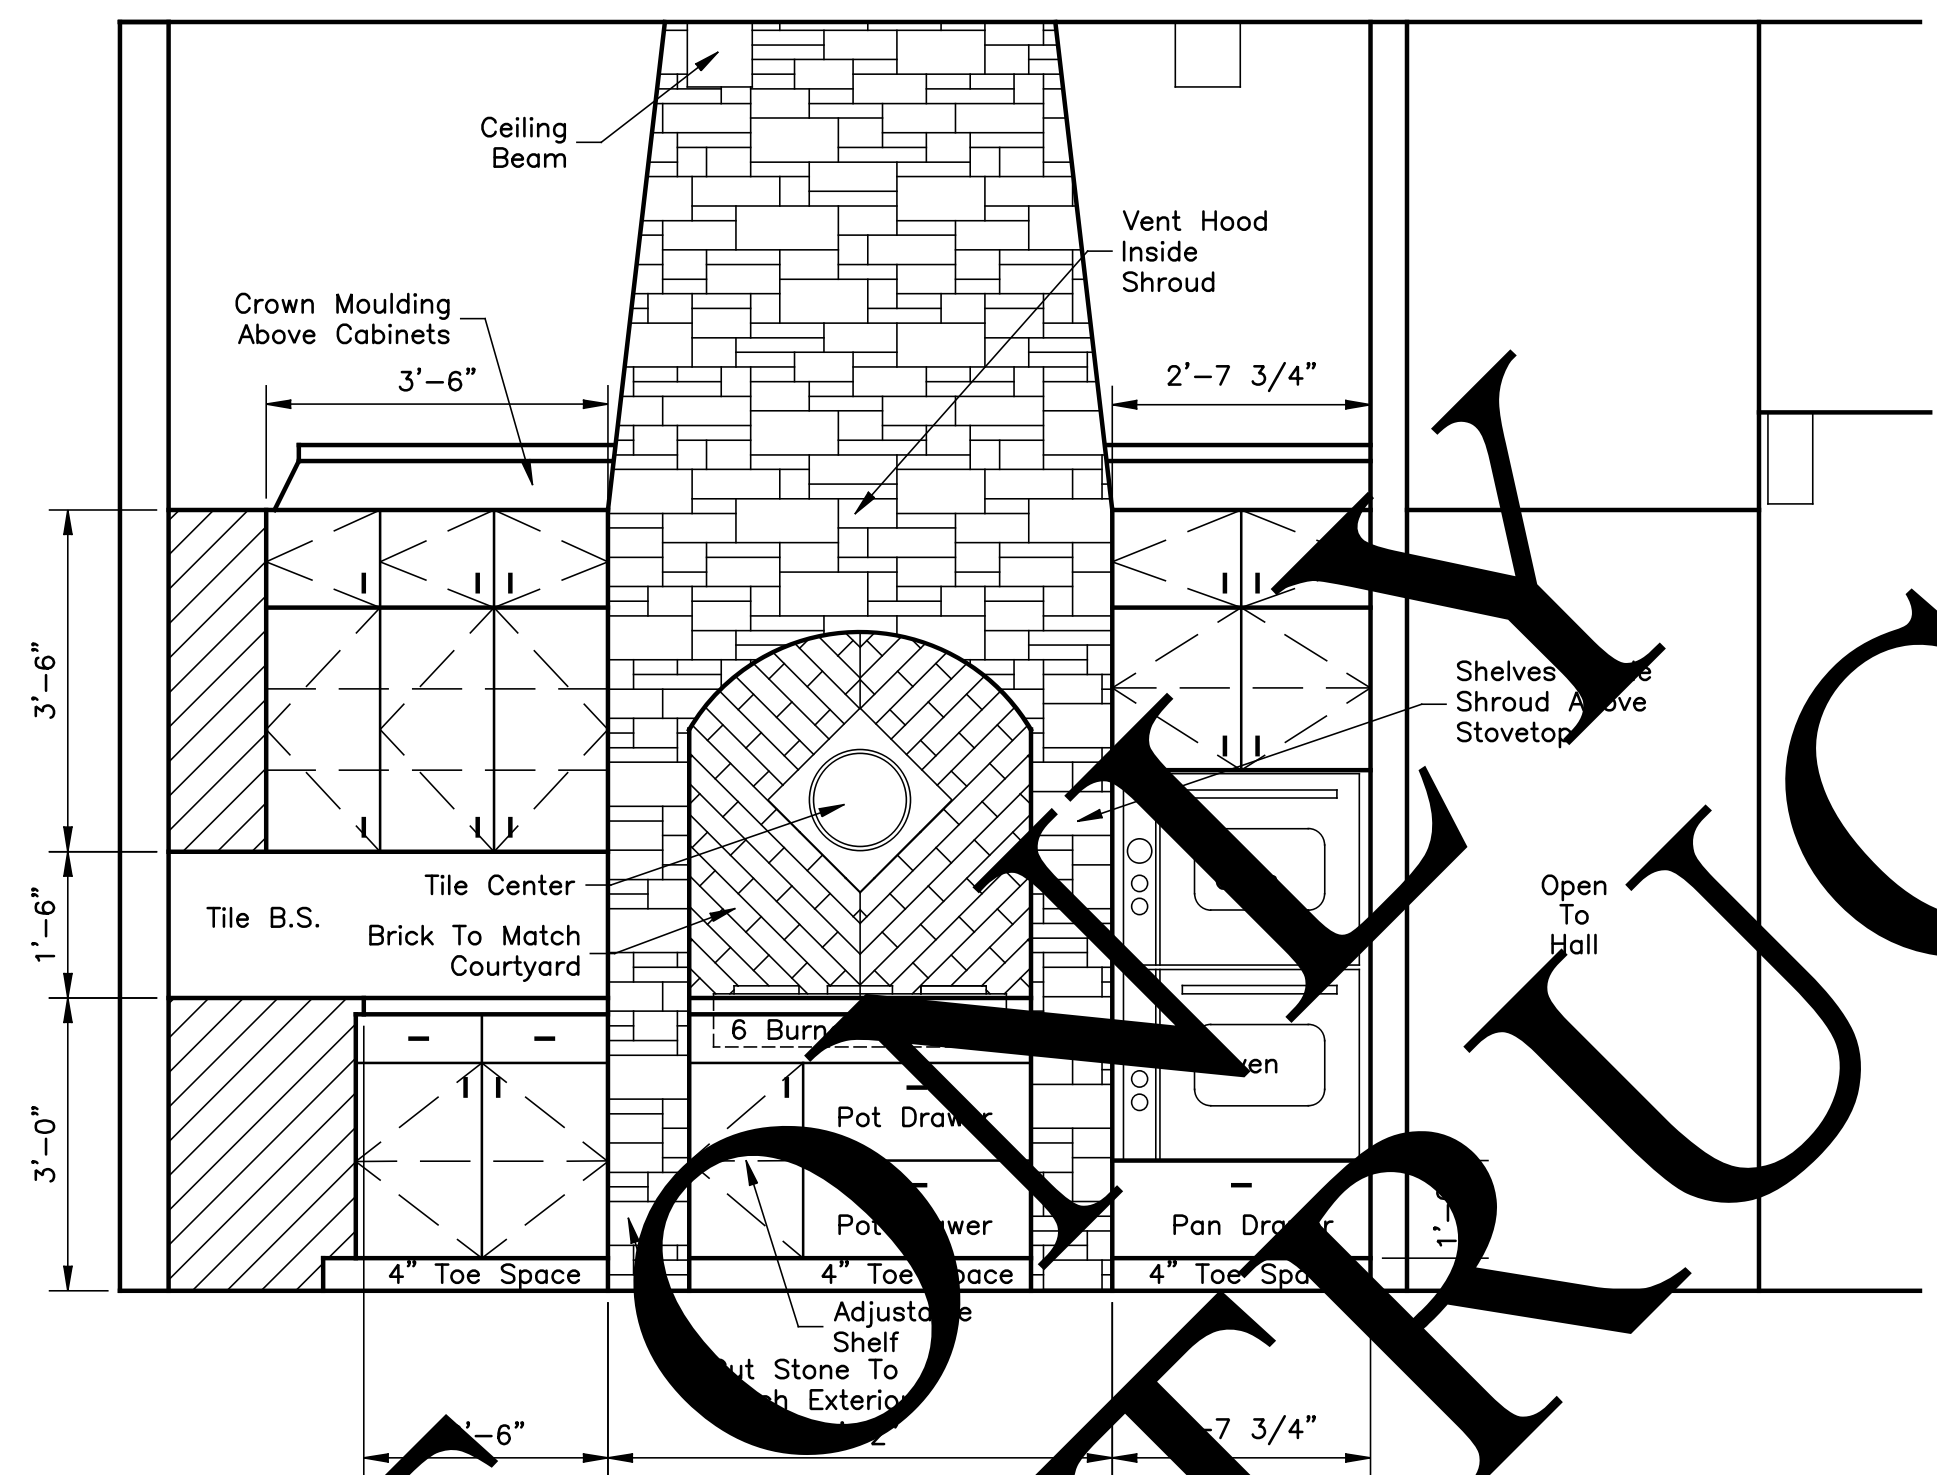


KITCHEN OVEN & STOVE
 SCALE: 1/2"=1'-0"

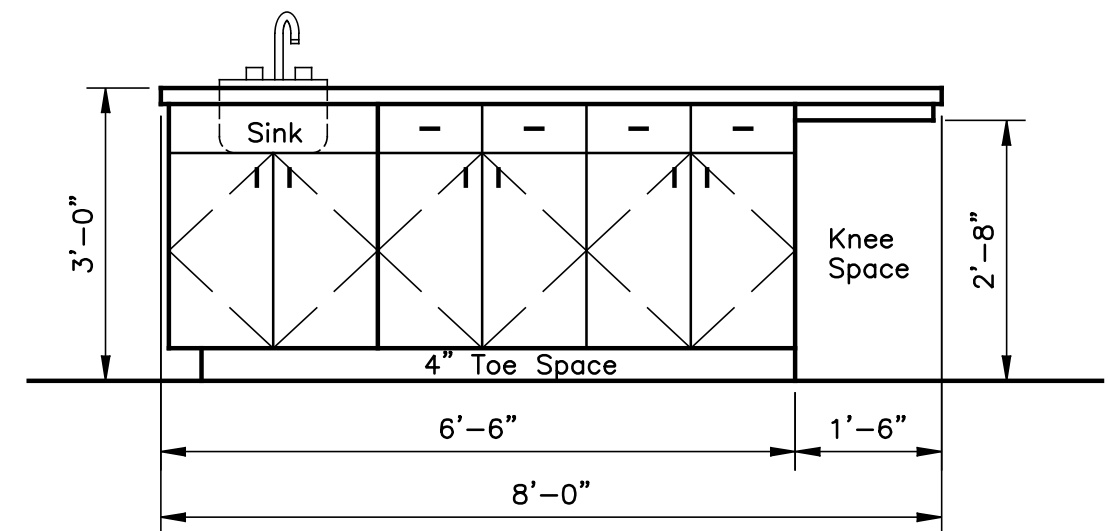


KITCHEN BAR FRONT
 SCALE: 1/2"=1'-0"

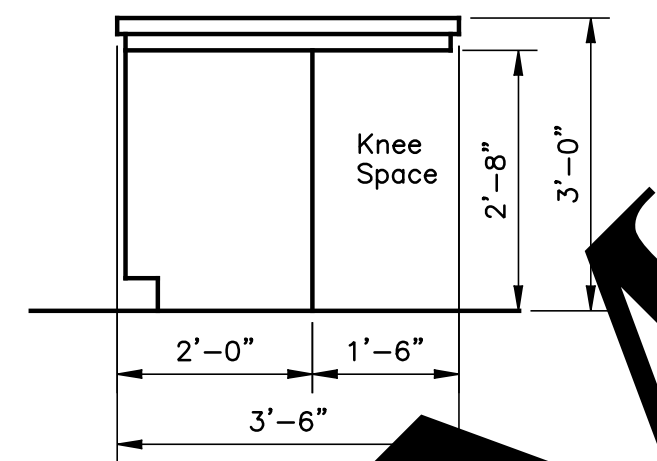


KITCHEN BAR SIDE
 SCALE: 1/2"=1'-0"

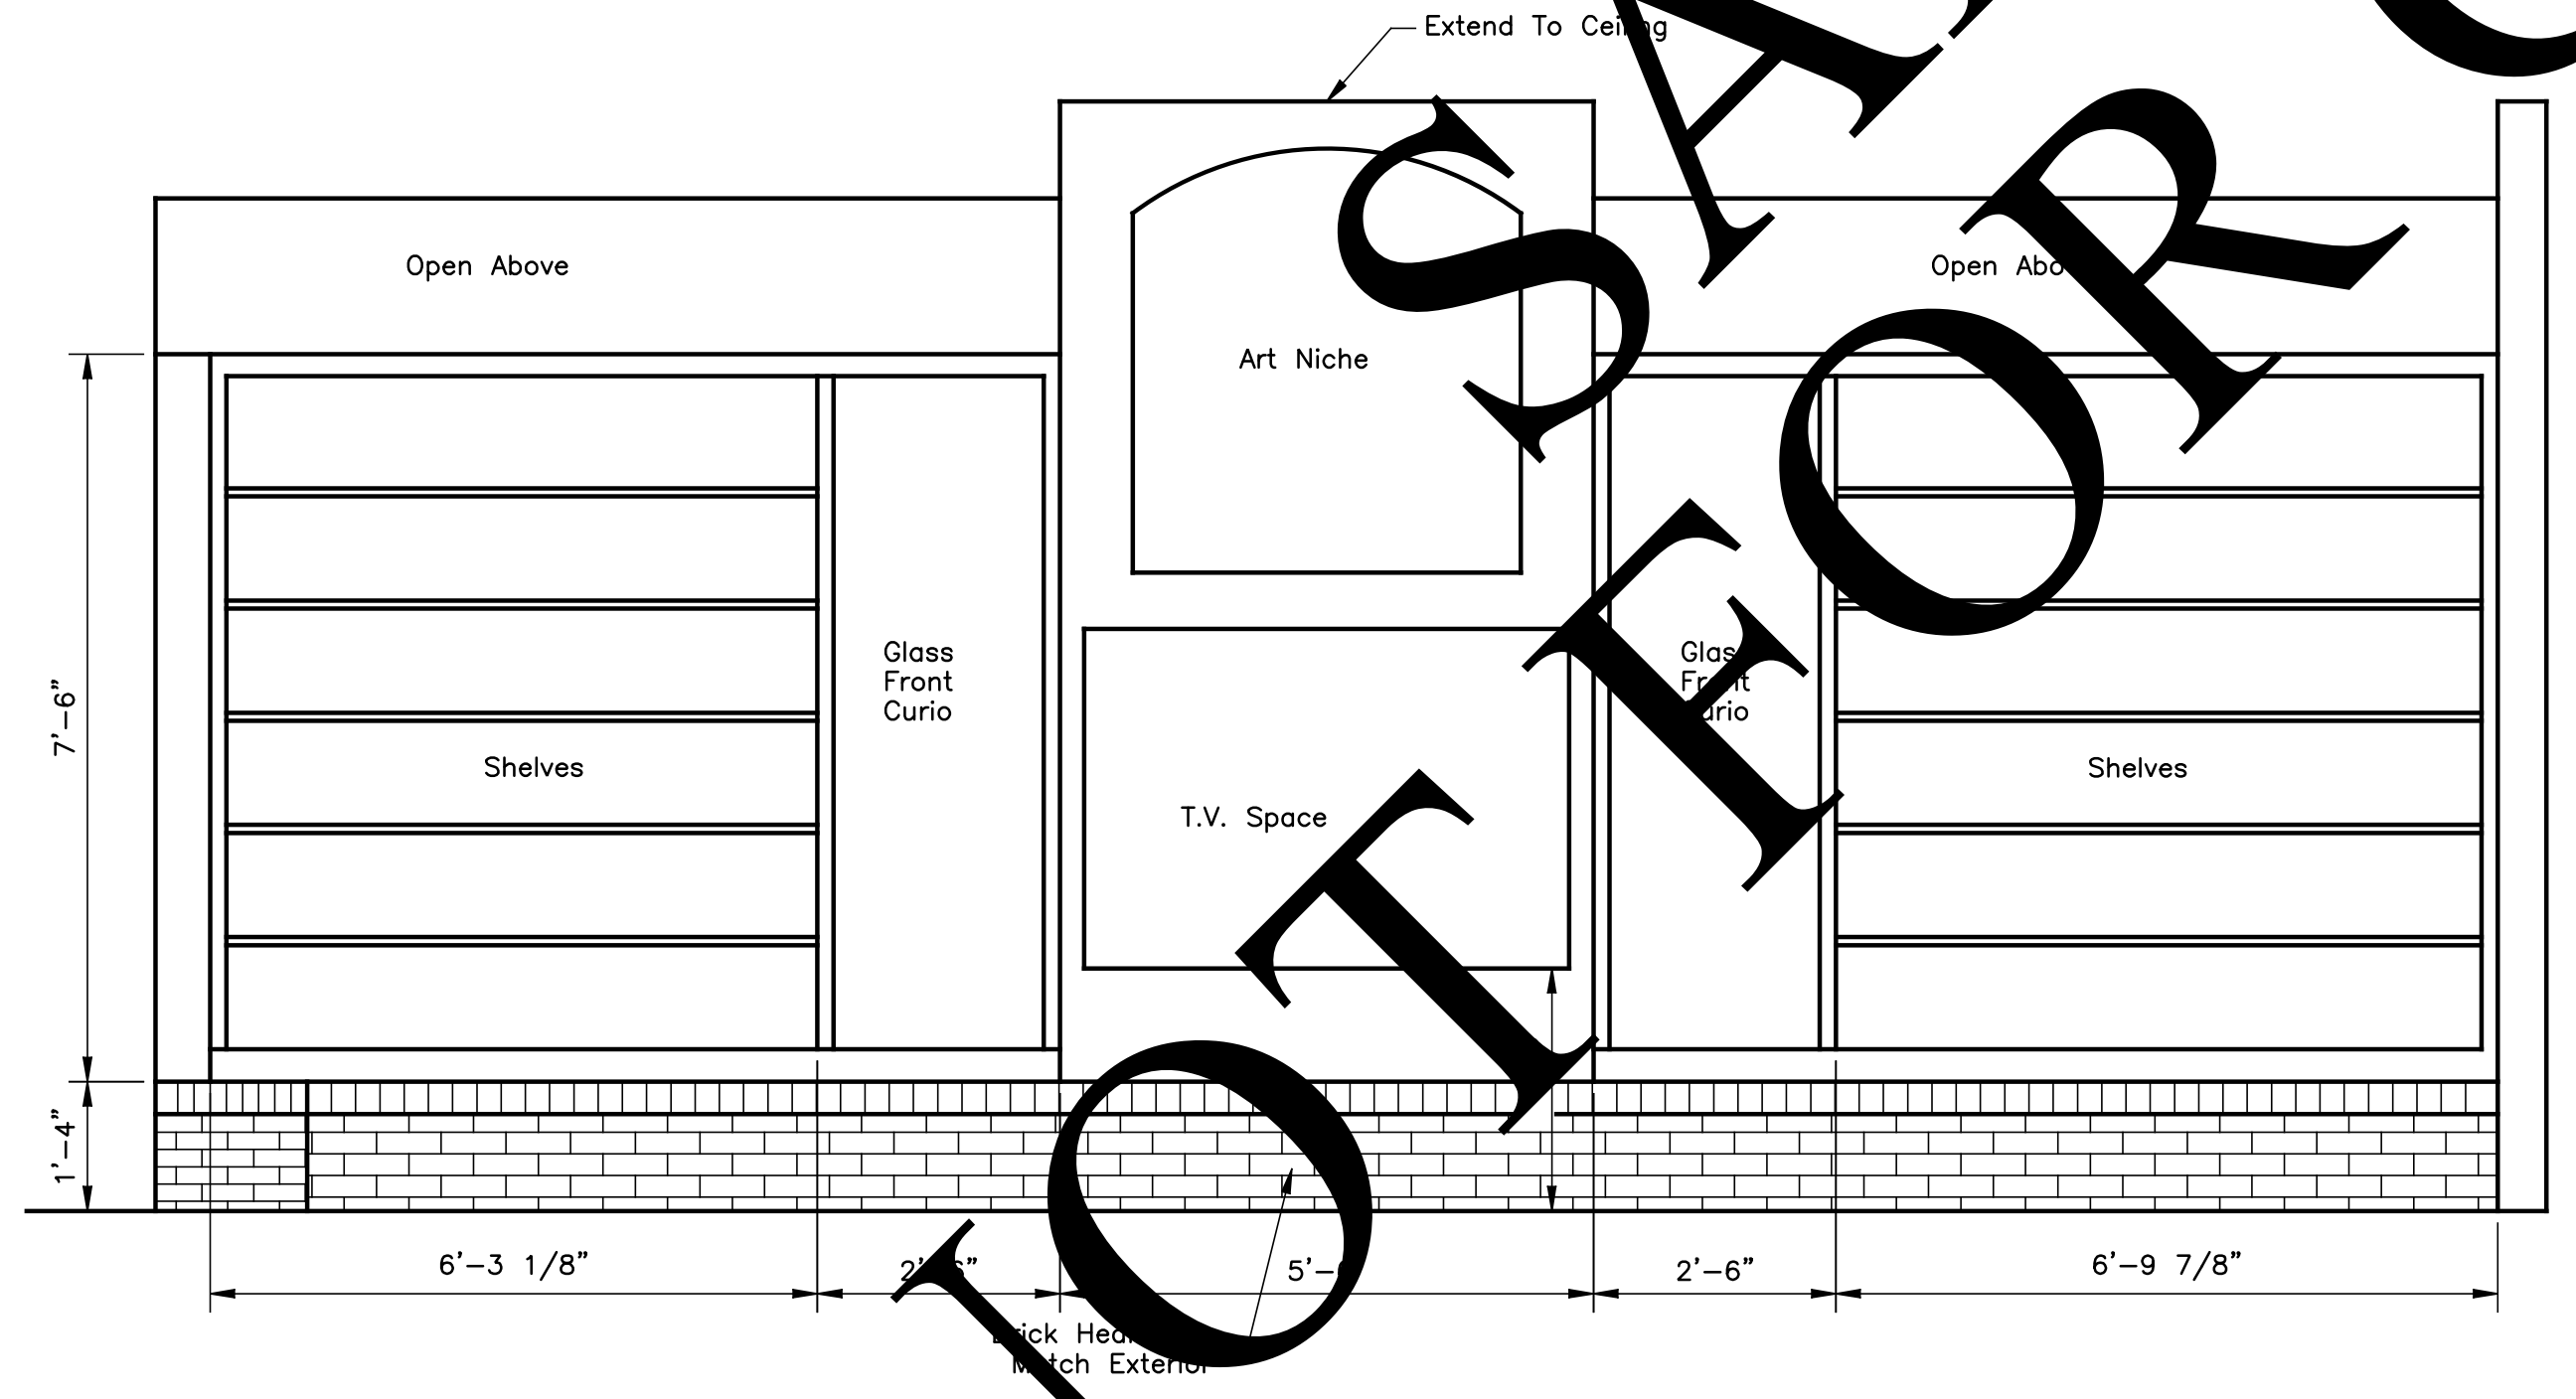

LIVING ROOM ENTERTAINMENT WALL
 SCALE: 1/2"=1'-0"

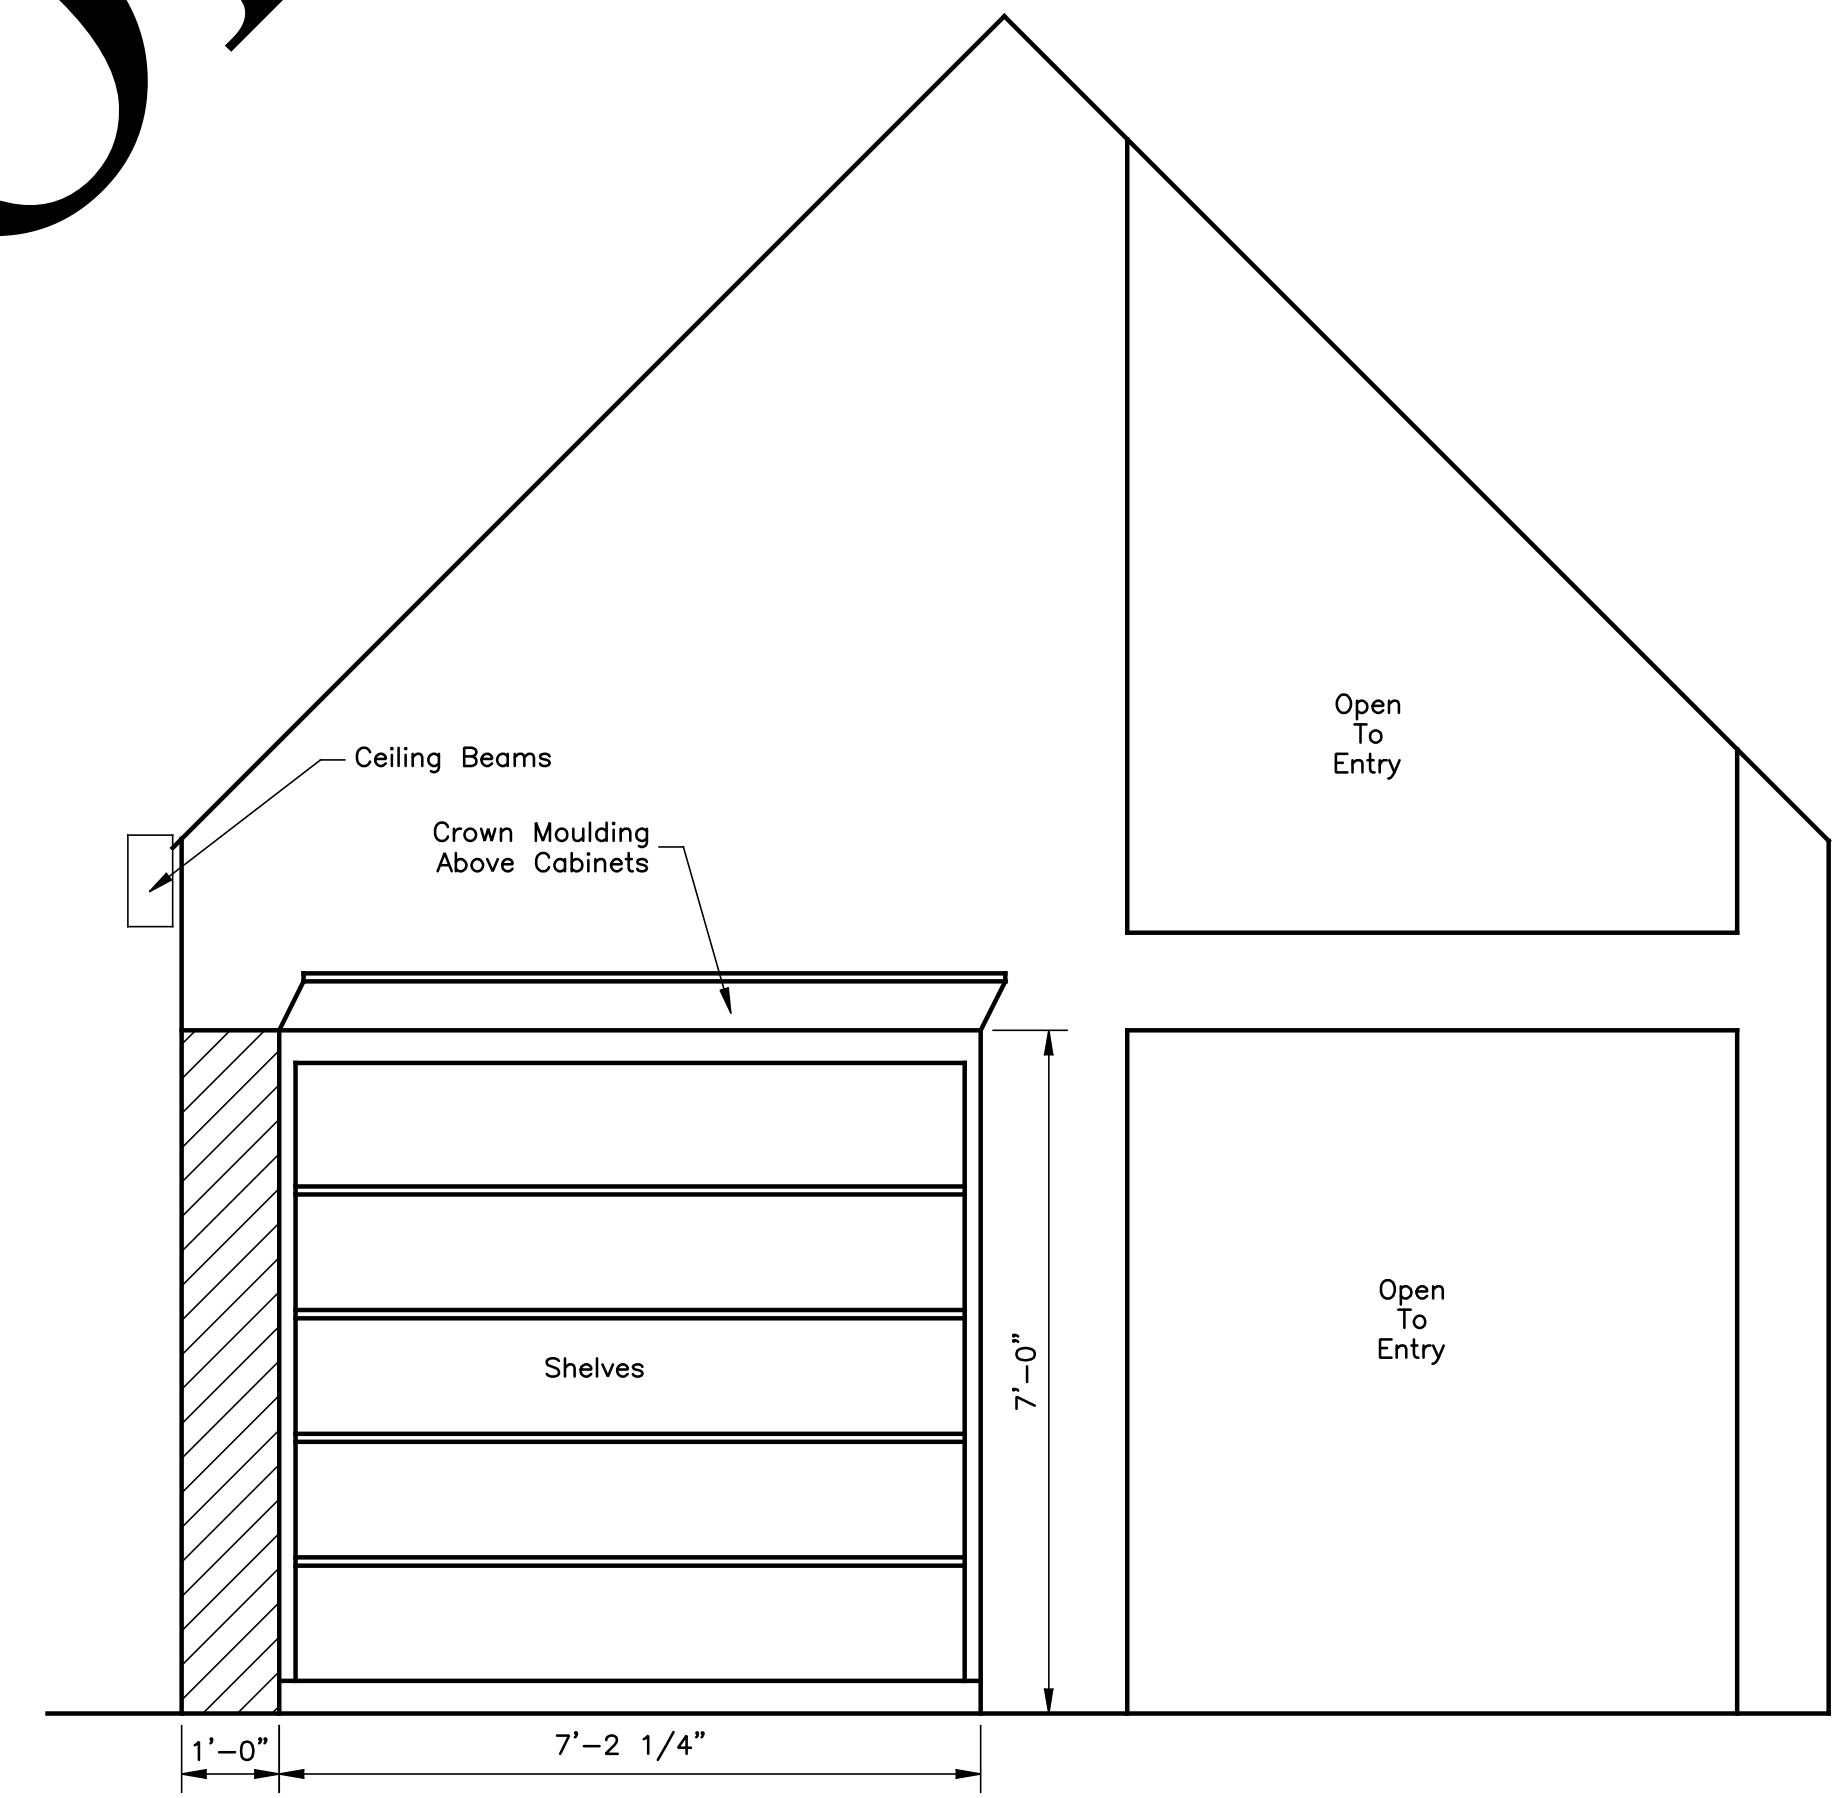

LIVING ROOM BOOK CASE
 SCALE: 1/2"=1'-0"

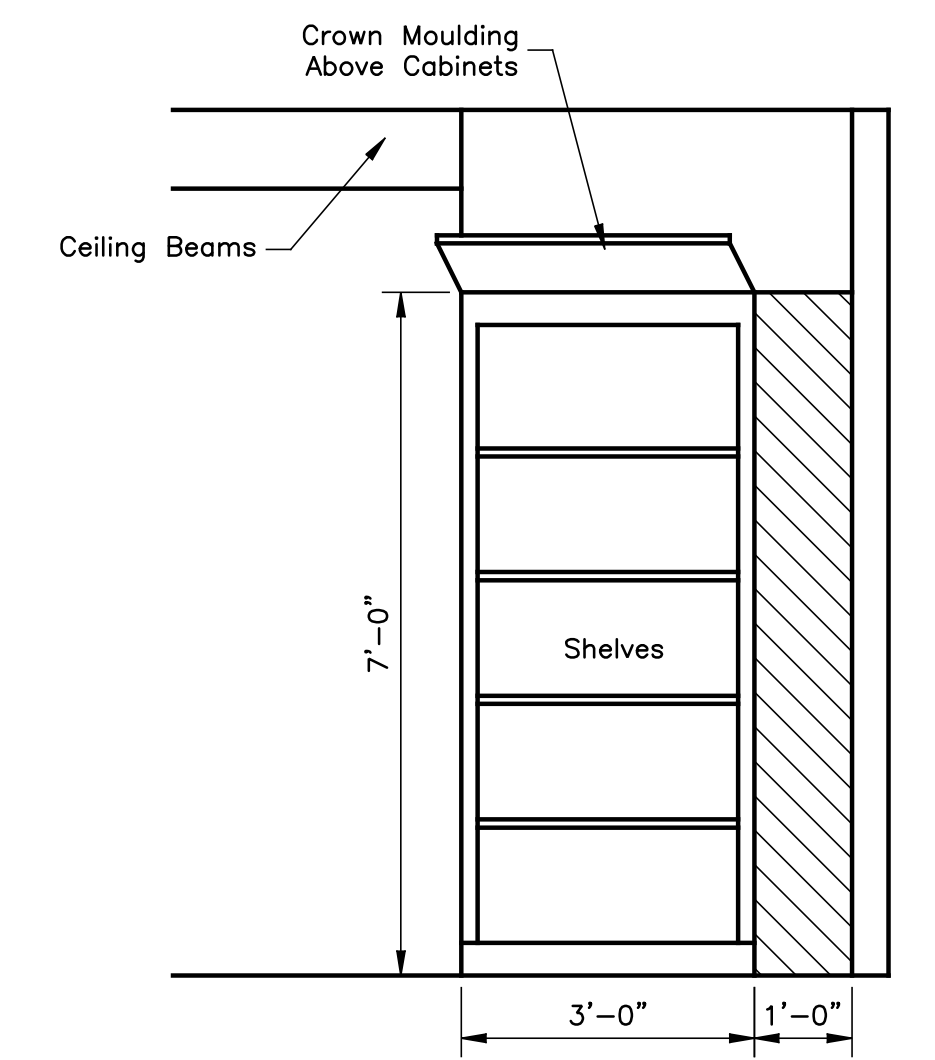

LIVING ROOM BOOK CASE
 SCALE: 1/2"=1'-0"

NOT FOR CONSTRUCTION

BOB & TINA FRITTS
 CUSTOM HOME PLANS
 CABINET
 DETAILS 1

DWG. BY: D. Loveday
 DATE: 06-25-05
 DWG. NO: 0506-CABINET

LOVEDAY
DESIGNS

Phone (580) 252-0489
 dgloveday@sbcglobal.net

1217 North 11th Street
 Duncan, OK. 73533

SHEET
 7
 11